


AREA CALCULATION			
FLOOR	OUTERPLINTH AREA	OPEN COURTYARD AREA	DEDUCTED AREA = OUTER PLINTH AREA- OPEN COURTYARD
BASEMENT FLOOR	0.00	0	0.00
GROUND FLOOR PLAN	4173.12	752.43	3420.69
FIRST FLOOR PLAN	2544.89	389.69	2155.21
SECOND FLOOR PLAN	2527.21	389.69	2137.53
TERRACE	122.79	11.23	111.56
TOTAL	9368.02	1543.04	7824.98

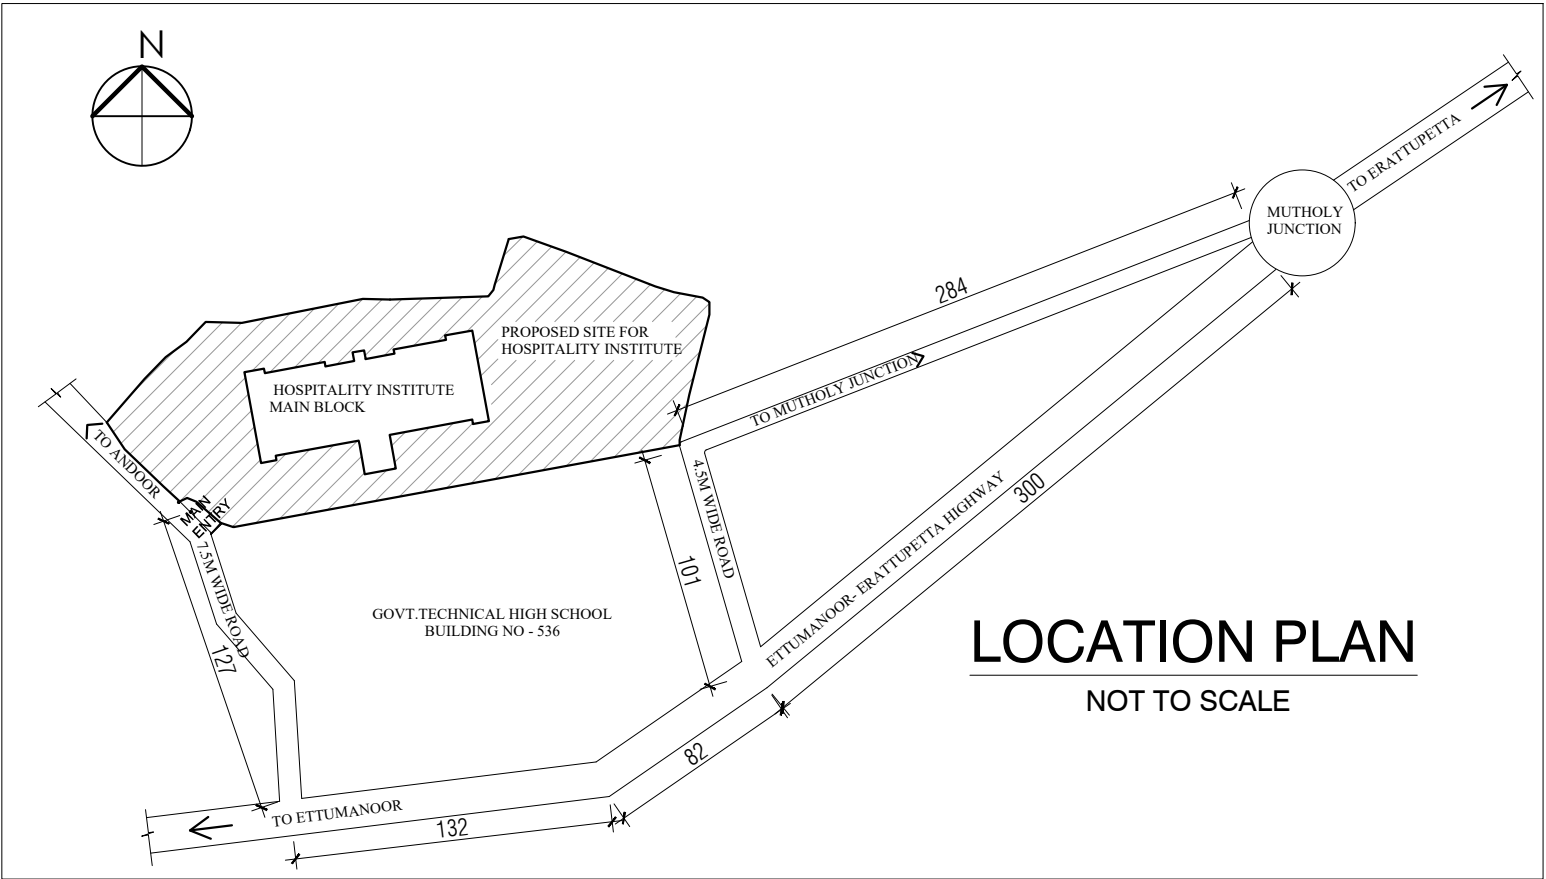

PROJECT	INSTITUTE OF HOSPITALITY MANAGEMENT STUDIES , PALAI, KOTTAYAM	CLIENT	DEPT. OF TOURISM GOVERNMENT OF KERALA	ISSUED FOR CONSTRUCTION SHEET NO AD-101	DATE: REVISED ON 29 11 2016	ARCHITECTS CHANDRAMOHAN ASSOCIATES INDIA <small>CHYTHANYA NO-1, BELHAVEN GARDENS PALACE ROAD KOWDIAR TRIVANDRUM PIN-695003</small>
SHEET TITLE	ARCHITECTURAL DRAWINGS	PROJECT CONSULTANT	PILLAI ASSOCIATES		SCALE: NTS	
DRAWING TITLE	SETOUT PLAN	ARCHITECTURAL CONSULTANT	CHANDRAMOHAN ASSOCIATES		NOTE: > DIMENSIONS ARE IN CENTIMETRES > ALL DIMENSIONS ARE TO BE READ AND NOT TO BE MEASURED	
					THIS DOCUMENT IS THE PROPERTY OF CHANDRAMOHAN ASSOCIATES. NO USE OR REPRODUCTION IS PERMITTED WITHOUT WRITTEN PERMISSION.	