

SHEET NO

19

**MASTER PLAN
THALASSERY HERITAGE PROJECT**

Client : **DEPARTMENT OF TOURISM,
GOVT. OF KERALA**

Project title : **TOURIST AMENITIES AND
FACILITIES AT KOTTIYOOR
SIVA TEMPLE**

Circuit : **PAZHASSI CIRCUIT**

Drawing Title : **DORMITORY & CLOAK ROOM**

JOINERY SCHEDULE

TYPE	SIZE	SILL	LINTEL	TYPE	SIZE	SILL	LINTEL
DD	120x210	-	210	D03	80x210	-	210
D01	100x210	-	210	W02	80x100	110	210
D02	120x210	-	210	V1	60x100	110	210

AREA CALCULATION

FLOOR	AREA(M ²)
GROUND FLOOR	299.89M ²
FIRST FLOOR	148.71M ²
TOTAL	448.6M ²

NO.	DATE	REVISIONS
01	03-08-2019	
02	19-11-2019	
03	27-05-2020	

SPECIAL NOTES

- All the wall thicknesses are 23cms and 13 cms (Unless Specified)
- All the levels marked in the dwg are finished levels
- Refer structural drawings for structural details
- Follow architectural dwgs for dimensions, levels and details.
- All Dimensions are in cm's
- All Dimensions to be checked at site. No dimension to be scaled off from drawings only written dimensions to be .
- This dwg is final as on date. All previous dwgs similar to this stand cancelled.
- Any discrepancies in the drawing shall be brought to the notice of the consultants and corrected before execution.

SCALE 1:100

DATE 03-03-2020

PROJECT NO THP/MP/PC/12/AR/19

DRAWING NO IN-100

DRAFTED BY SREEHARI

CHECKED BY SUHARA

© this drawing is the property of space art and de earth and is not to be copied or used without their permission.

SIGNATURE OF ARCHITECT


ARCHITECTS

SPACE .A.R.T.


Architecture. Responsible Tourism.
Golf link road, Pachakkil, Malaparamba P.O, Calicut-9
Ph:0495 2370290 , Fax:0495 2370290
E-mail : mail@spaceart.org.in




RAGAM APARTMENT, PIPE LINE ROAD PATTERY,
CALICUT-16, PH:0495 2741782.

 



KOTA STONE

 

KADAPPA

 


ANTI-SLIP TILE

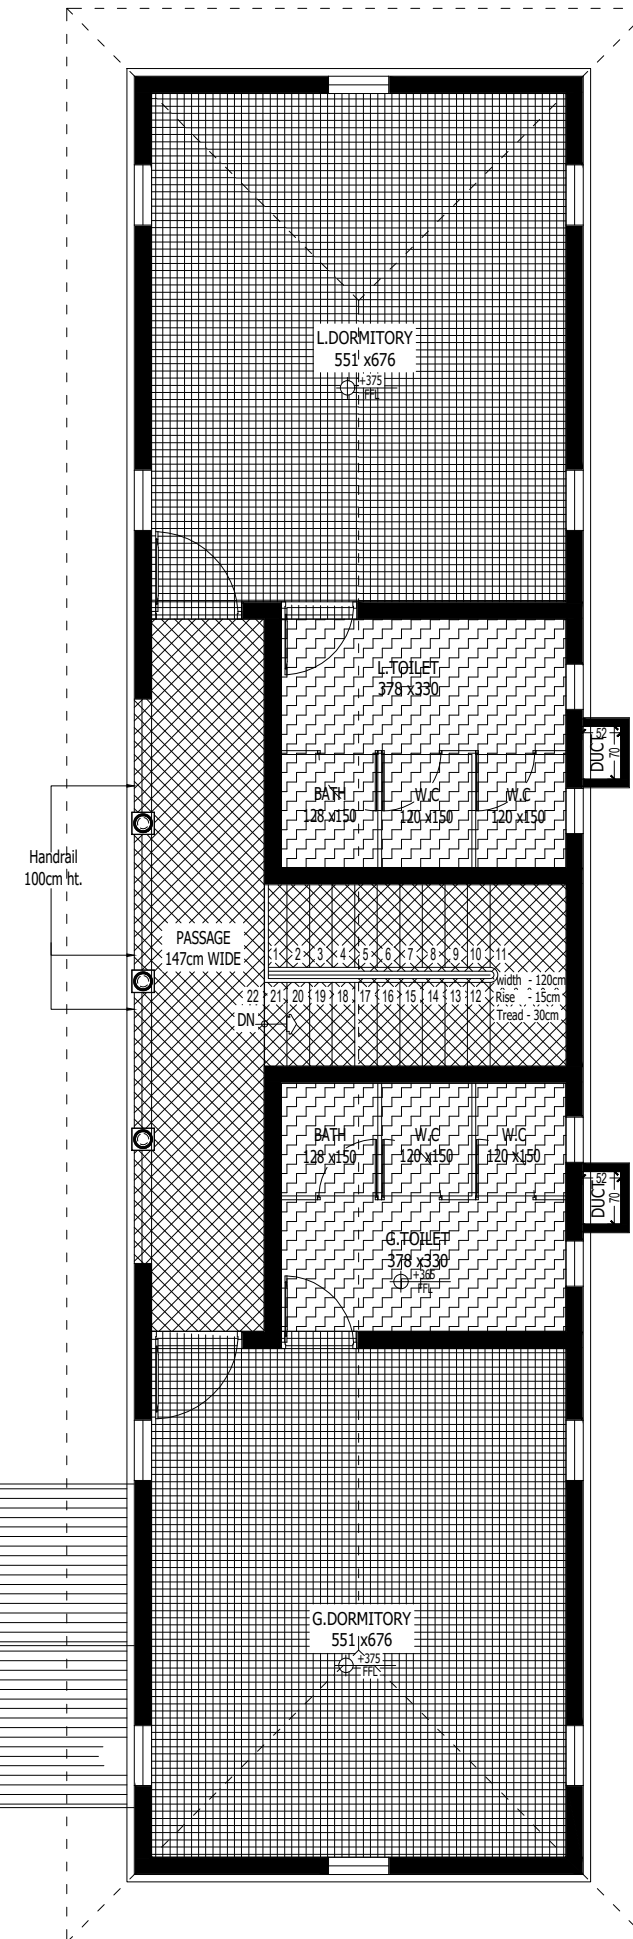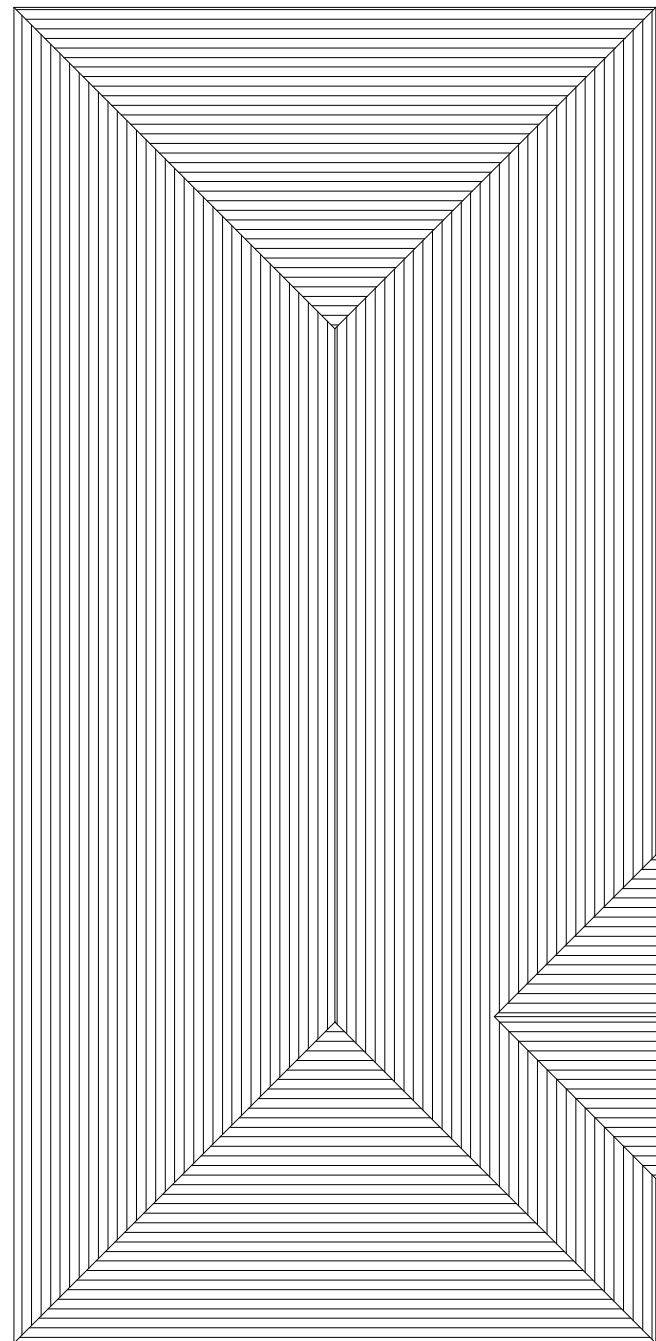



FIRST FLOOR PLAN
SCALE: 1:100

01
AR-200

DORMITORY & CLOAK ROOM
FIRST FLOOR PLAN

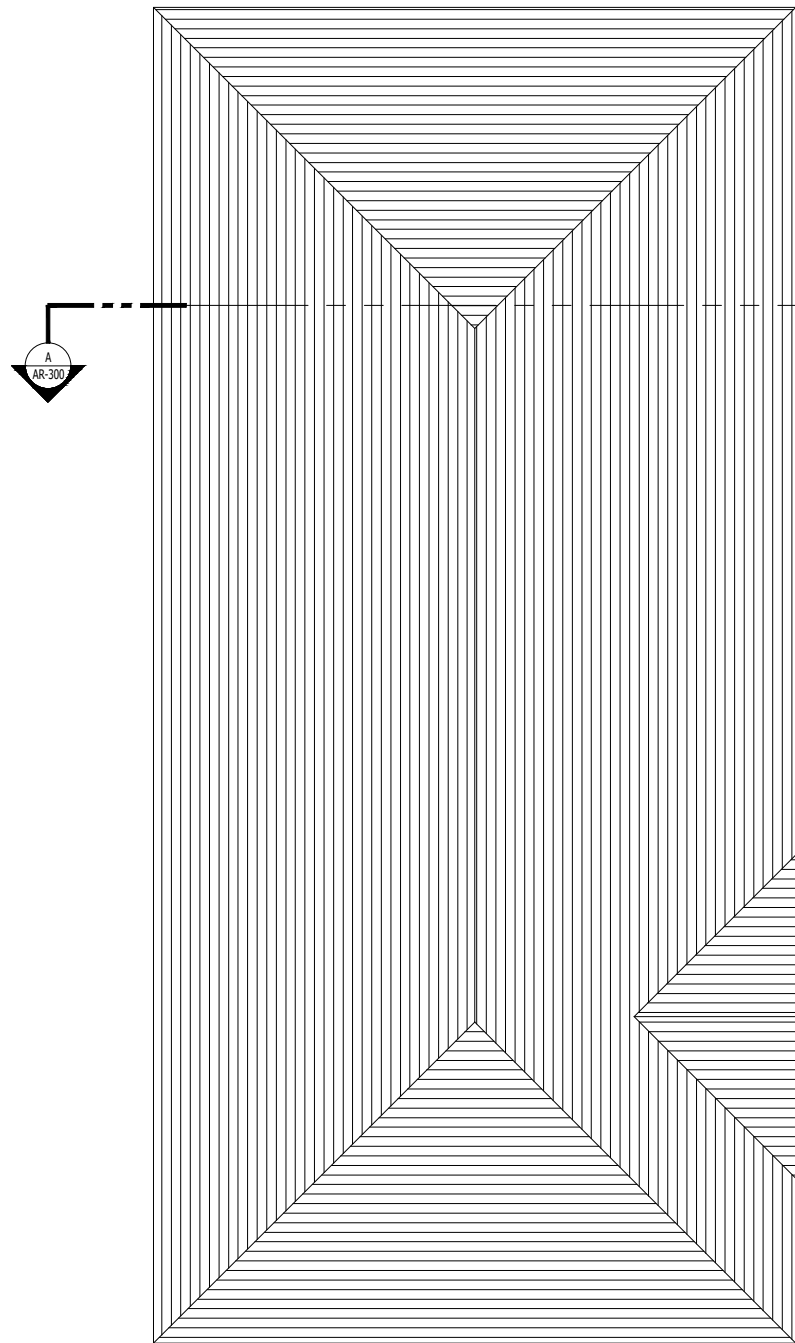

01
AR-200
FIRST FLOOR PLAN
SCALE: 1:100

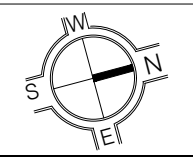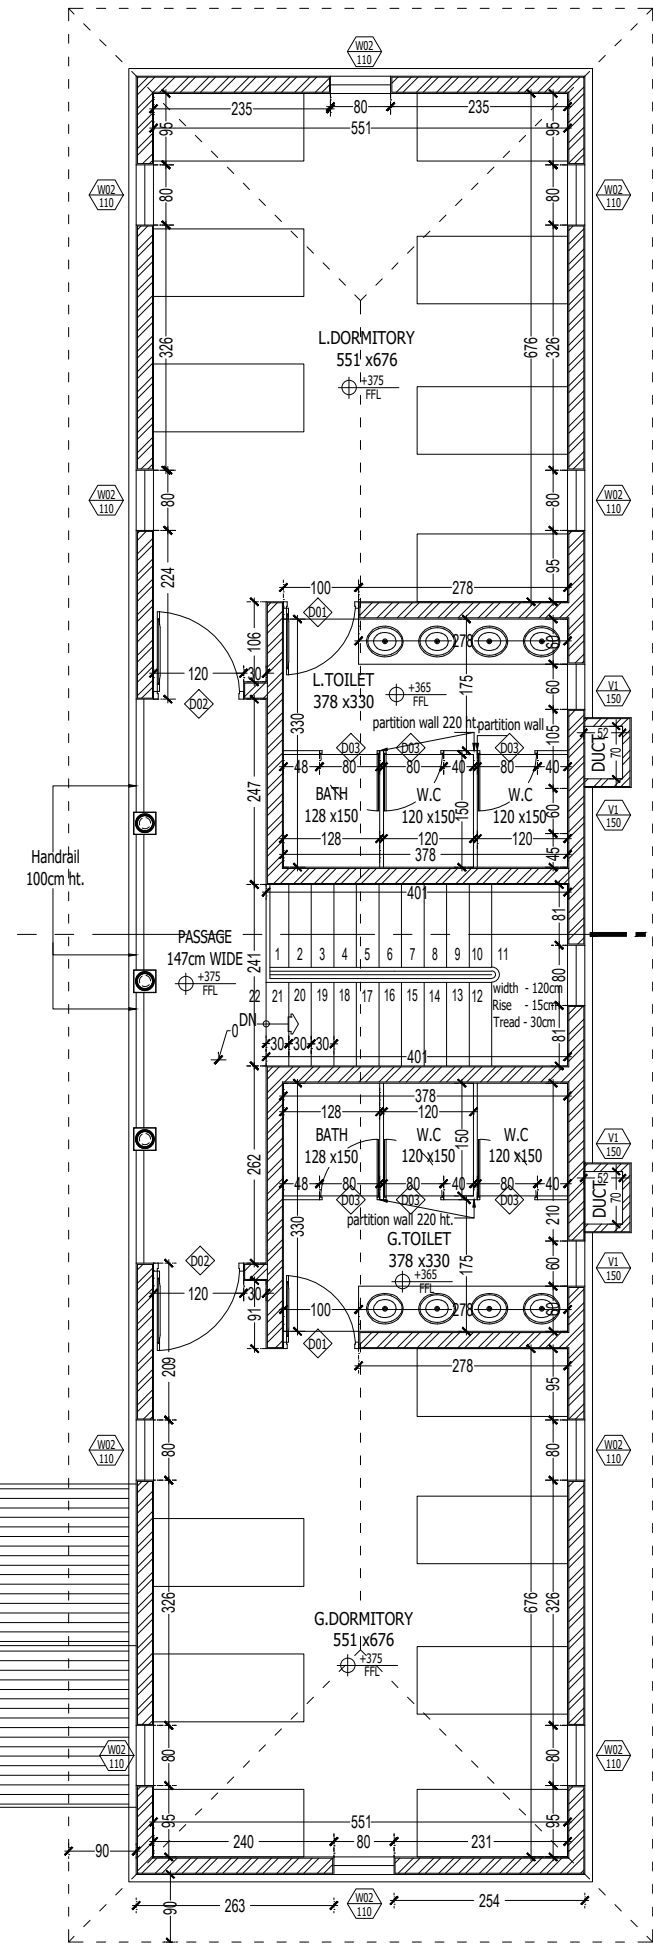

SHEET NO
06

MASTER PLAN
THALASSERY HERITAGE PROJECT

Client : DEPARTMENT OF TOURISM,
GOVT. OF KERALA

Project title : TOURIST AMENITIES AND
FACILITIES AT KOTTIYOOR
SIVA TEMPLE

Circuit : PAZHASSI CIRCUIT

Drawing Title : DORMITORY & CLOAK ROOM

JOINERY SCHEDULE

TYPE	SIZE	SILL	LINTEL	TYPE	SIZE	SILL	LINTEL
DD	120x210	-	210	D03	80x210	-	210
D01	100x210	-	210	W02	80x100	110	210
D02	120x210	-	210	V1	60x100	110	210

AREA CALCULATION

FLOOR	AREA(M ²)
GROUND FLOOR	299.89M ²
FIRST FLOOR	148.71M ²
TOTAL	448.6M ²

NO.	DATE	REVISIONS
01	03-08-2019	
02	19-11-2019	
03	27-05-2020	

- SPECIAL NOTES**
- All the wall thicknesses are 23cms and 13 cms (Unless Specified)
 - All the levels marked in the dwg are finished levels
 - Refer structural drawings for structural details
 - Follow architectural dwgs for dimensions, levels and details.
 - All Dimensions are in cm's
 - All Dimensions to be checked at site. No dimension to be scaled off from drawings only written dimensions to be .
 - This dwg is final as on date. All previous dwgs similar to this stand cancelled.
 - Any discrepancies in the drawing shall be brought to the notice of the consultants and corrected before execution.


SCALE	1:100
DATE	03-03-2020
PROJECT NO	THP/MP/PC/12/AR/06
DRAWING NO	AR-200
DRAFTED BY	SREEHARI
CHECKED BY	SUHARA

© this drawing is the property of space art and de earth and is not to be copied or used without their permission.

SIGNATURE OF ARCHITECT

SPACE .A.R.T.
Architecture. Responsible Tourism.
Golf link road, Pachakkil, Malaparamba P.O, Calicut-9
Ph:0495 2370290 , Fax:0495 2370290
E-mail : mail@spaceart.org.in

de earth
RAGAM APARTMENT, PIPE LINE ROAD PATTERY,
CALICUT-16, PH:0495 2741782.

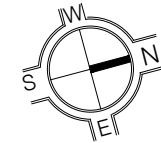

SHEET NO

18

**MASTER PLAN
THALASSERY HERITAGE PROJECT**

Client : **DEPARTMENT OF TOURISM,
GOVT. OF KERALA**

Project title : **TOURIST AMENITIES AND
FACILITIES AT KOTTIYOOR
SIVA TEMPLE**

Circuit : **PAZHASSI CIRCUIT**

Drawing Title : **DORMITORY & CLOAK ROOM**

JOINERY SCHEDULE

TYPE	SIZE	SILL	LINTEL	TYPE	SIZE	SILL	LINTEL
DD	120x210	-	210	D03	80x210	-	210
D01	100x210	-	210	W02	80x100	110	210
D02	120x210	-	210	V1	60x100	110	210

AREA CALCULATION

FLOOR	AREA(M ²)
GROUND FLOOR	299.89M ²
FIRST FLOOR	148.71M ²
TOTAL	448.6M ²

NO.	DATE	REVISIONS
01	03-08-2019	
02	19-11-2019	
03	27-05-2020	

SPECIAL NOTES

- All the wall thicknesses are 23cms and 13 cms (Unless Specified)
- All the levels marked in the dwg are finished levels
- Refer structural drawings for structural details
- Follow architectural dwgs for dimensions, levels and details.
- All Dimensions are in cms
- All Dimensions to be checked at site. No dimension to be scaled off from drawings only written dimensions to be .
- This dwg is final as on date. All previous dwgs similar to this stand cancelled.
- Any discrepancies in the drawing shall be brought to the notice of the consultants and corrected before execution.

SCALE 1:100

DATE 03-03-2020

PROJECT NO THP/MP/PC/12/AR/18

DRAWING NO IN-100

DRAFTED BY SREEHARI

CHECKED BY SUHARA

© this drawing is the property of space art and de earth and is not to be copied or used without their permission.



SIGNATURE OF ARCHITECT

SPACE .A.R.T.

Architecture. Responsible Tourism.
Golf link road, Pachakkil, Malaparamba P.O, Calicut-9
Ph:0495 2370290 , Fax:0495 2370290
E-mail : mail@spaceart.org.in




RAGAM APARTMENT, PIPE LINE ROAD PATTERY,
CALICUT-16, PH:0495 2741782.

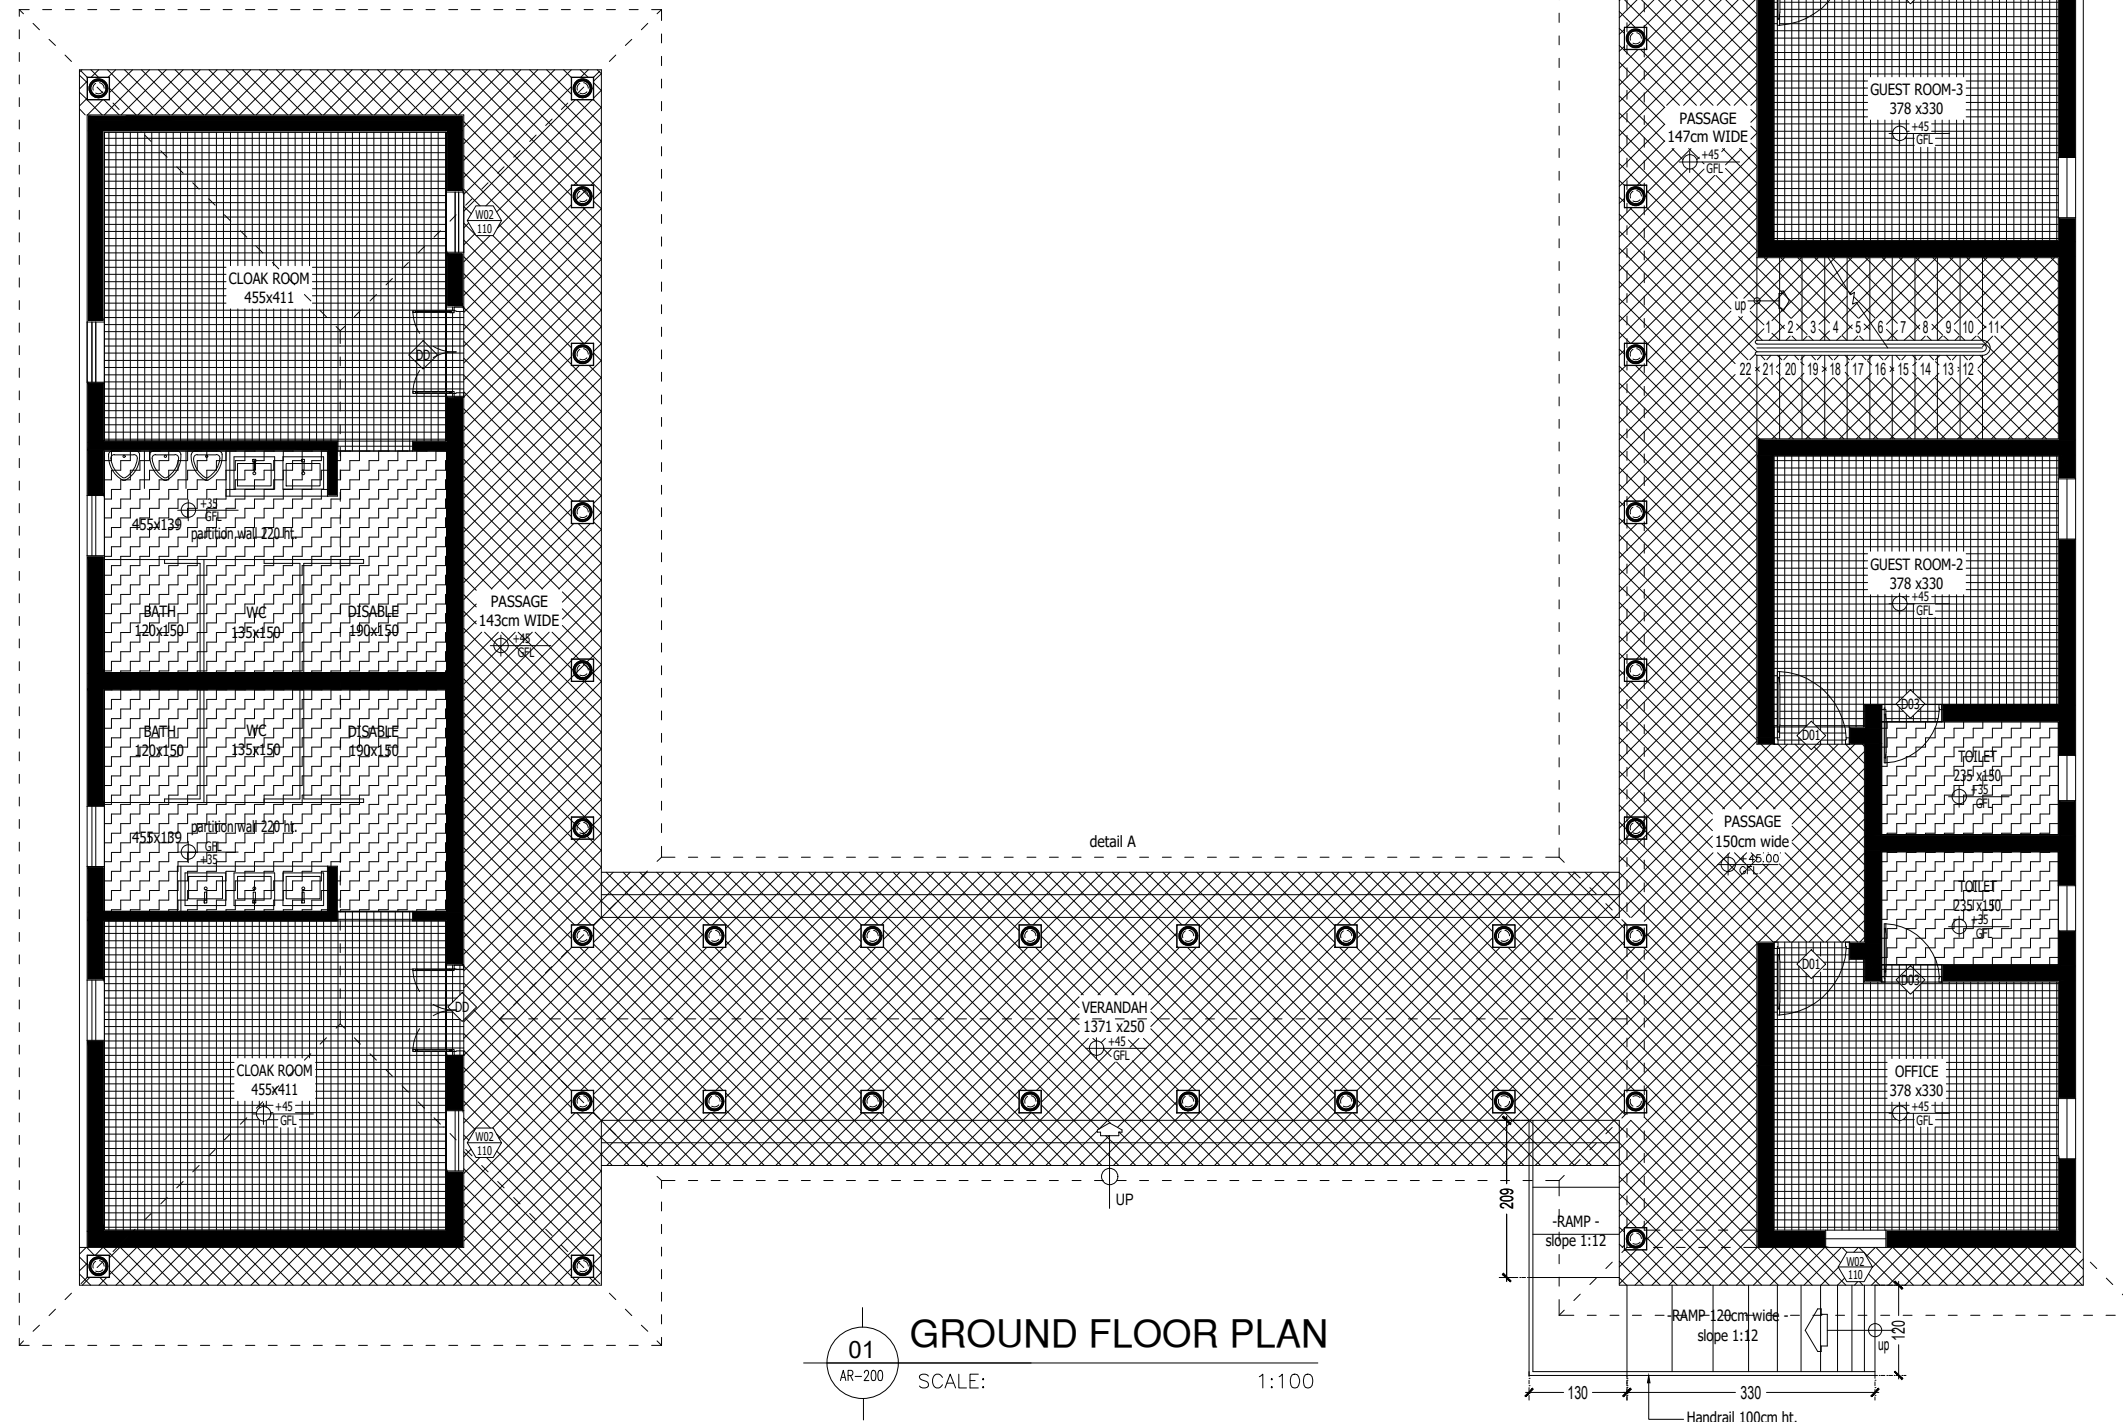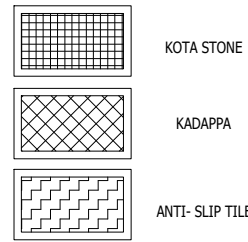


01 GROUND FLOOR PLAN
AR-200 SCALE: 1:100

DORMITORY & CLOAK ROOM
ROOF PLAN

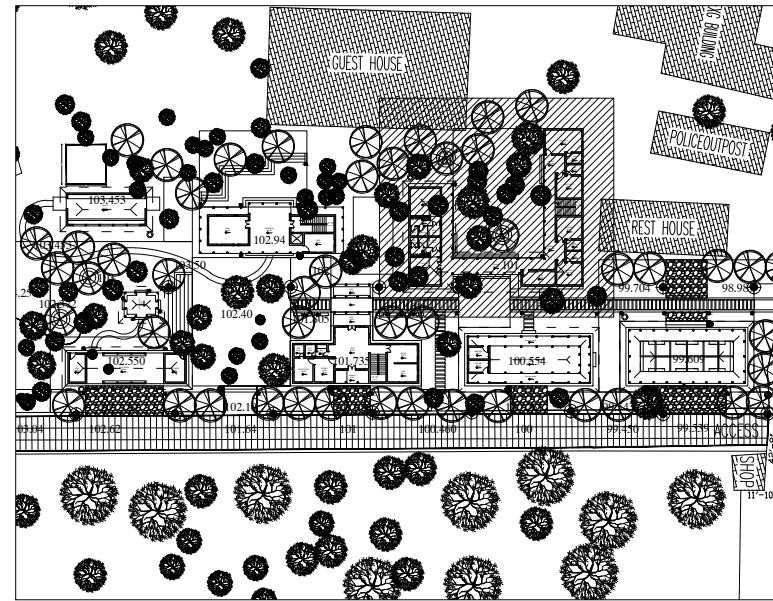

KEYPLAN

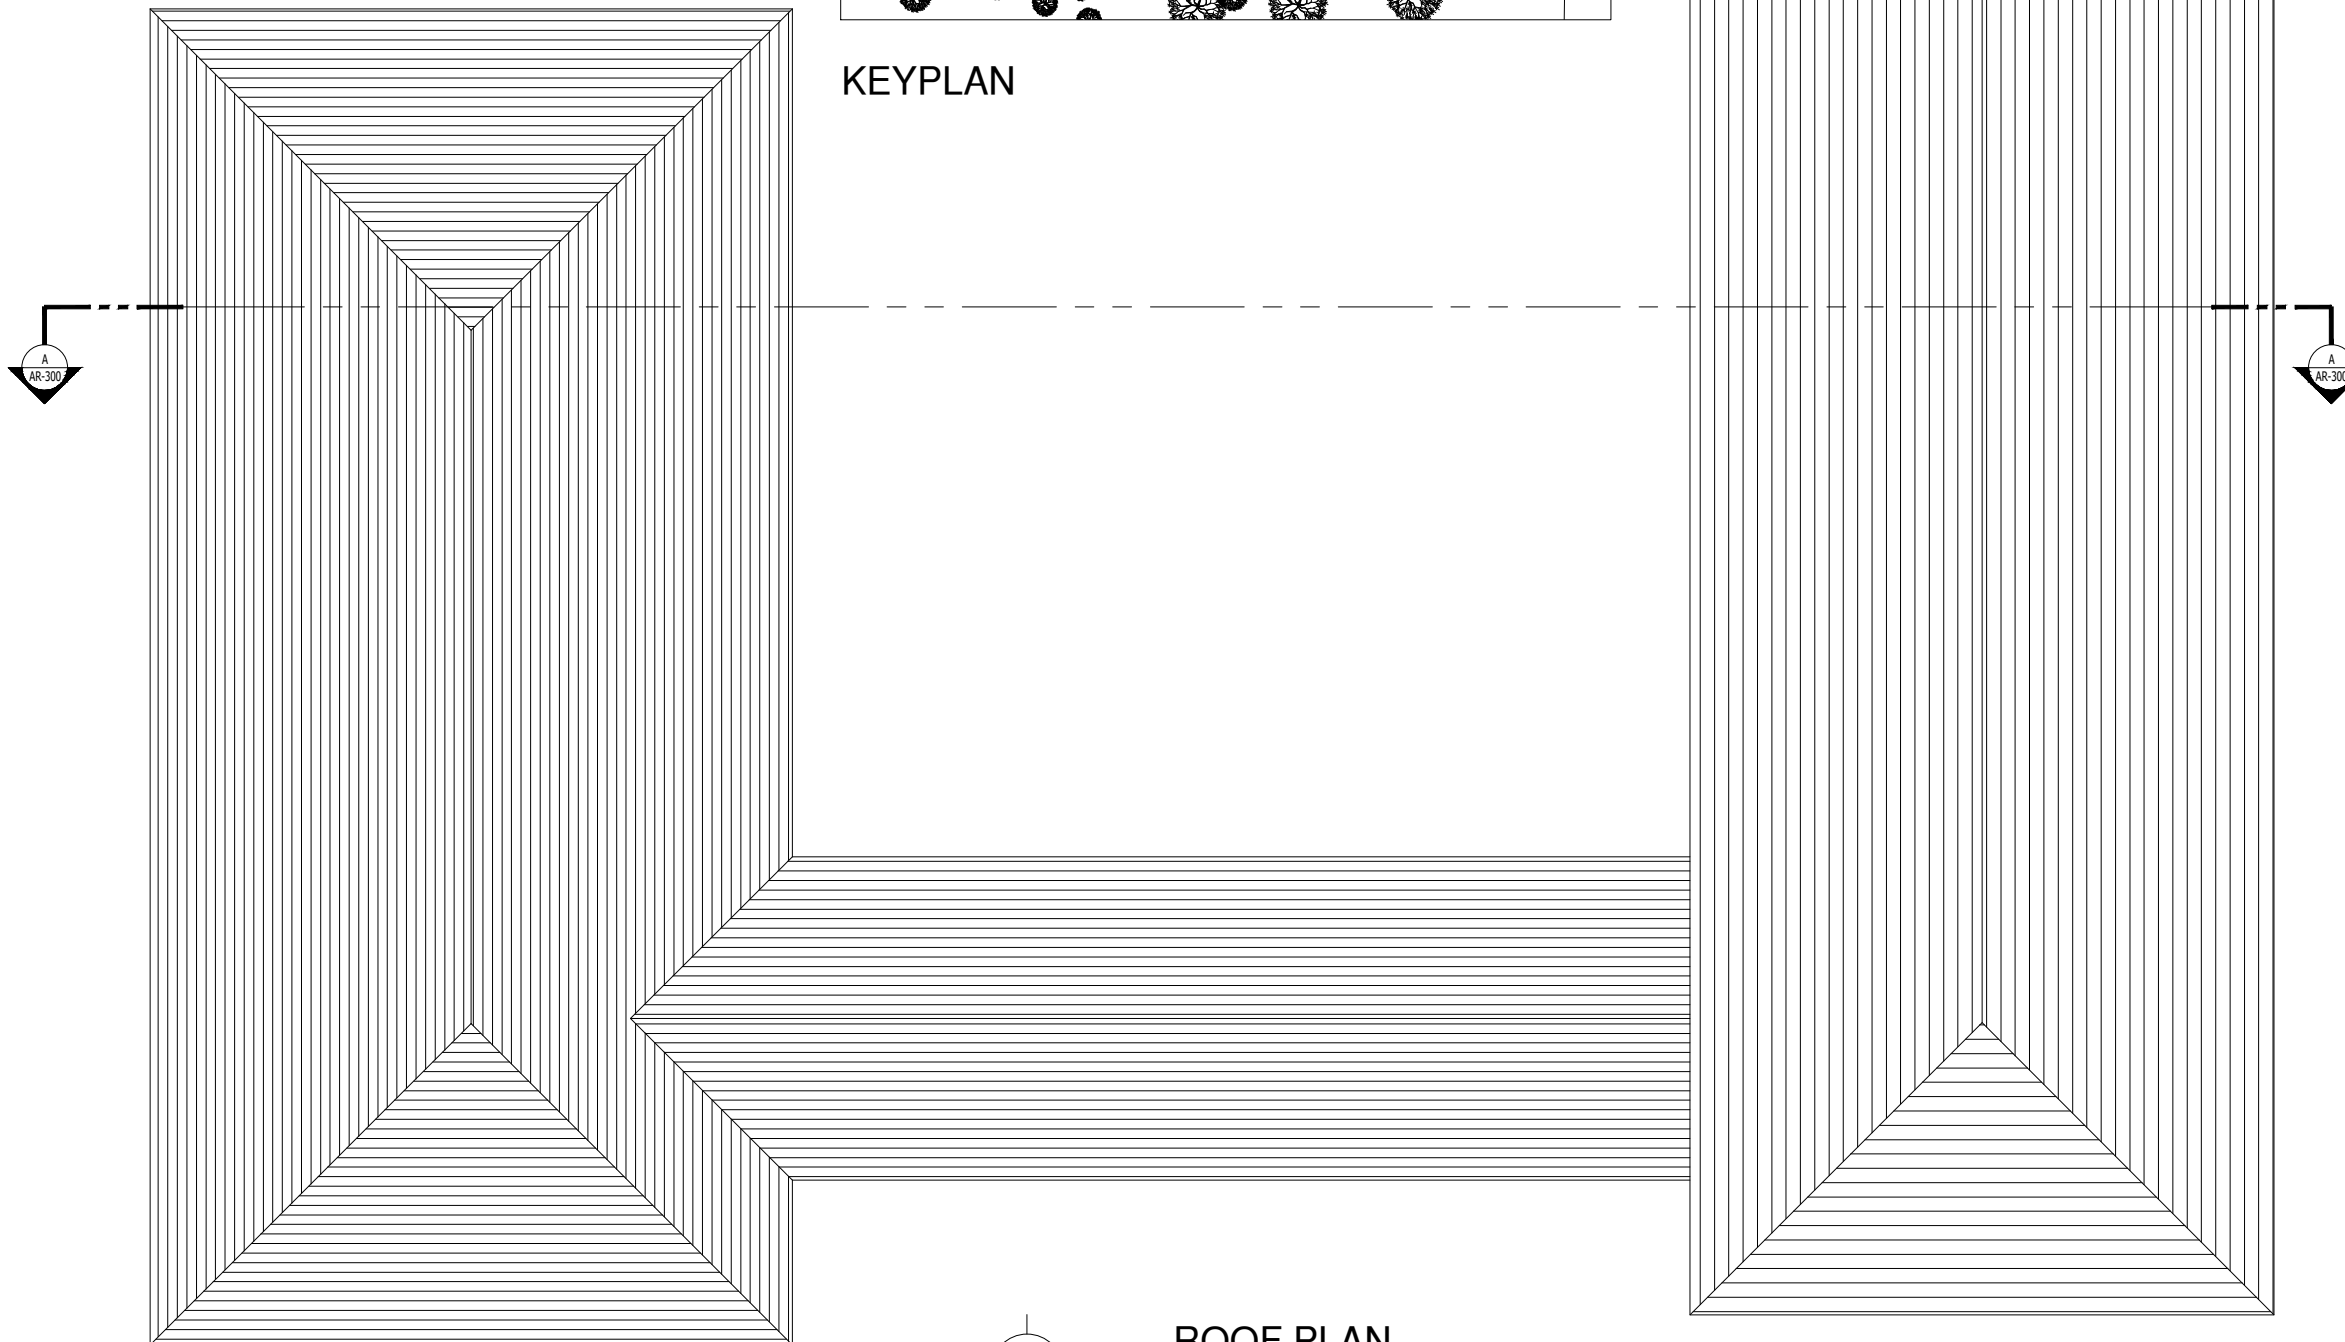


ROOF PLAN

03
AR-202

SCALE:

1:100

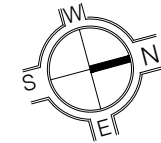

SHEET NO

07

MASTER PLAN
THALASSERY HERITAGE PROJECT

Client : DEPARTMENT OF TOURISM,
GOVT. OF KERALA

Project title : TOURIST AMENITIES AND
FACILITIES AT KOTTIYOOR
SIVA TEMPLE

Circuit : PAZHASSI CIRCUIT

Drawing Title : DORMITORY & CLOAK ROOM

JOINERY SCHEDULE

TYPE	SIZE	SILL	LINTEL	TYPE	SIZE	SILL	LINTEL
DD	120x210	-	210	D03	80x210	-	210
D01	100x210	-	210	W02	80x100	110	210
D02	120x210	-	210	V1	60x100	110	210

AREA CALCULATION

FLOOR	AREA(M ²)
GROUND FLOOR	299.89M ²
FIRST FLOOR	148.71M ²
TOTAL	448.6M ²

NO.	DATE	REVISIONS
01	03-08-2019	
02	19-11-2019	
03	27-05-2020	

SPECIAL NOTES

- All the wall thicknesses are 23cms and 13 cms (Unless Specified)
- All the levels marked in the dwg are finished levels
- Refer structural drawings for structural details
- Follow architectural dwgs for dimensions, levels and details.
- All Dimensions are in cm's
- All Dimensions to be checked at site. No dimension to be scaled off from drawings only written dimensions to be .
- This dwg is final as on date. All previous dwgs similar to this stand cancelled.
- Any discrepancies in the drawing shall be brought to the notice of the consultants and corrected before execution.

SCALE	1:100
DATE	03-03-2020
PROJECT NO	THP/MP/PC/12/AR/07
DRAWING NO	AR-200
DRAFTED BY	SREEHARI
CHECKED BY	SUHARA

© this drawing is the property of space art and de earth and is not to be copied or used without their permission.

SIGNATURE OF ARCHITECT


SPACE .A.R.T.

Architecture. Responsible Tourism.
Golf link road, Pachakkil, Malaparamba P.O, Calicut-9
Ph:0495 2370290 , Fax:0495 2370290
E-mail : mail@spaceart.org.in



RAGAM APARTMENT, PIPE LINE ROAD PATTERY,
CALICUT-16, PH:0495 2741782.

DORMITORY & CLOAK ROOM

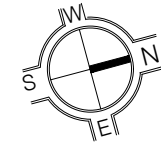

SHEET NO
08

MASTER PLAN THALASSERY HERITAGE PROJECT

Client : **DEPARTMENT OF TOURISM,
GOVT. OF KERALA**

Project title : **TOURIST AMENITIES AND
FACILITIES AT KOTTIYOOR
SIVA TEMPLE**

Circuit : **PAZHASSI CIRCUIT**

Drawing Title : **DORMITORY & CLOAK ROOM**

JOINERY SCHEDULE

TYPE	SIZE	SILL	LINTEL	TYPE	SIZE	SILL	LINTEL
DD	120x210	-	210	D03	80x210	-	210
D01	100x210	-	210	W02	80x100	110	210
D02	120x210	-	210	V1	60x100	110	210

AREA CALCULATION

FLOOR	AREA(M ²)
GROUND FLOOR	299.89M ²
FIRST FLOOR	148.71M ²
TOTAL	448.6M ²

NO.	DATE	REVISIONS
01	03-08-2019	
02	19-11-2019	
03	27-05-2020	

SPECIAL NOTES

- All the wall thicknesses are 23cms and 13 cms (Unless Specified)
- All the levels marked in the dwg are finished levels
- Refer structural drawings for structural details
- Follow architectural dwgs for dimensions, levels and details.
- All Dimensions are in cm's
- All Dimensions to be checked at site. No dimension to be scaled off from drawings only written dimensions to be .
- This dwg is final as on date. All previous dwgs similar to this stand cancelled.
- Any discrepancies in the drawing shall be brought to the notice of the consultants and corrected before execution.

SCALE	1:100
DATE	03-03-2020
PROJECT NO	THP/MP/PC/12/AR/08
DRAWING NO	AR-300,AR-400
DRAFTED BY	SREEHARI
CHECKED BY	SUHARA

© this drawing is the property of space art and de earth and is not to be copied or used without their permission.


SIGNATURE OF ARCHITECT

SPACE .A.R.T.


Architecture. Responsible Tourism.
Golf link road, Pachakkil, Malaparamba P.O, Calicut-9
Ph:0495 2370290 , Fax:0495 2370290
E-mail : mail@spaceart.org.in



RAGAM APARTMENT, PIPE LINE ROAD PATTERY,
CALICUT-16, PH:0495 2741782.

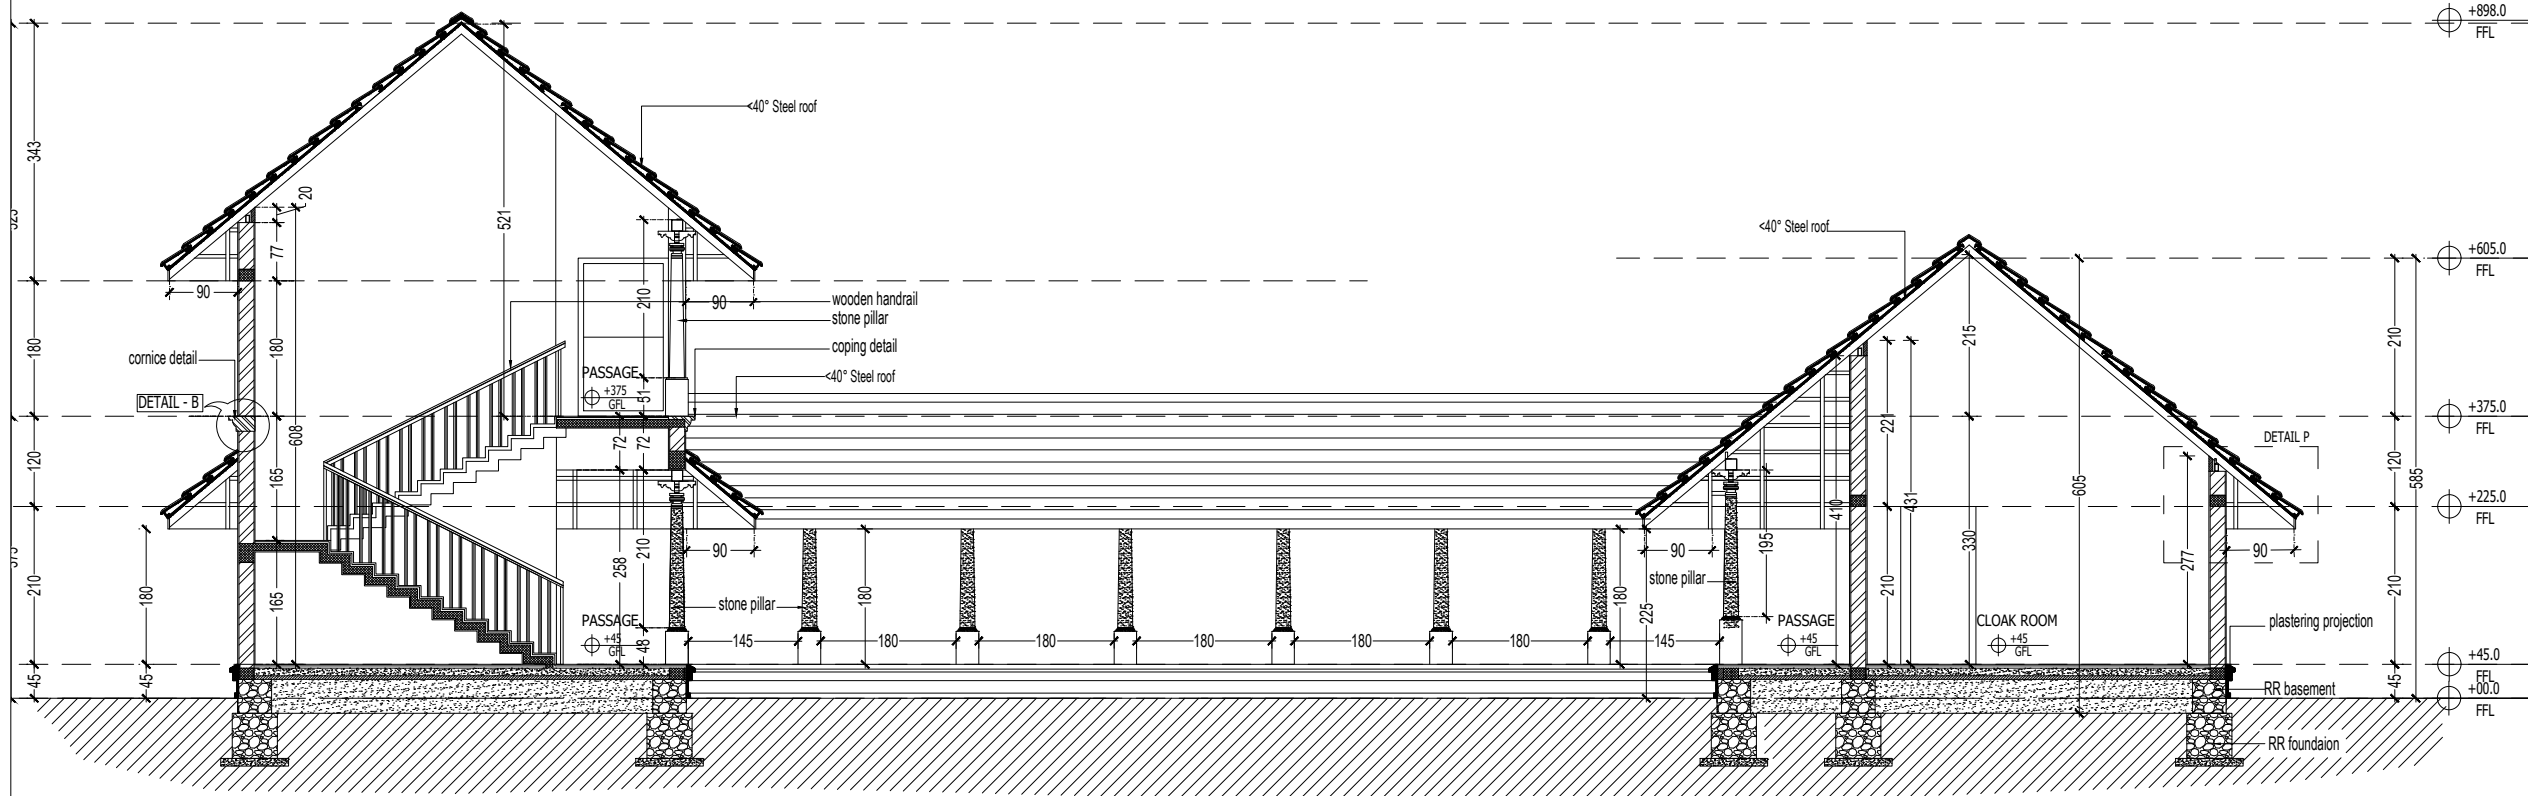


04 SECTION A - A
SCALE: 1:100

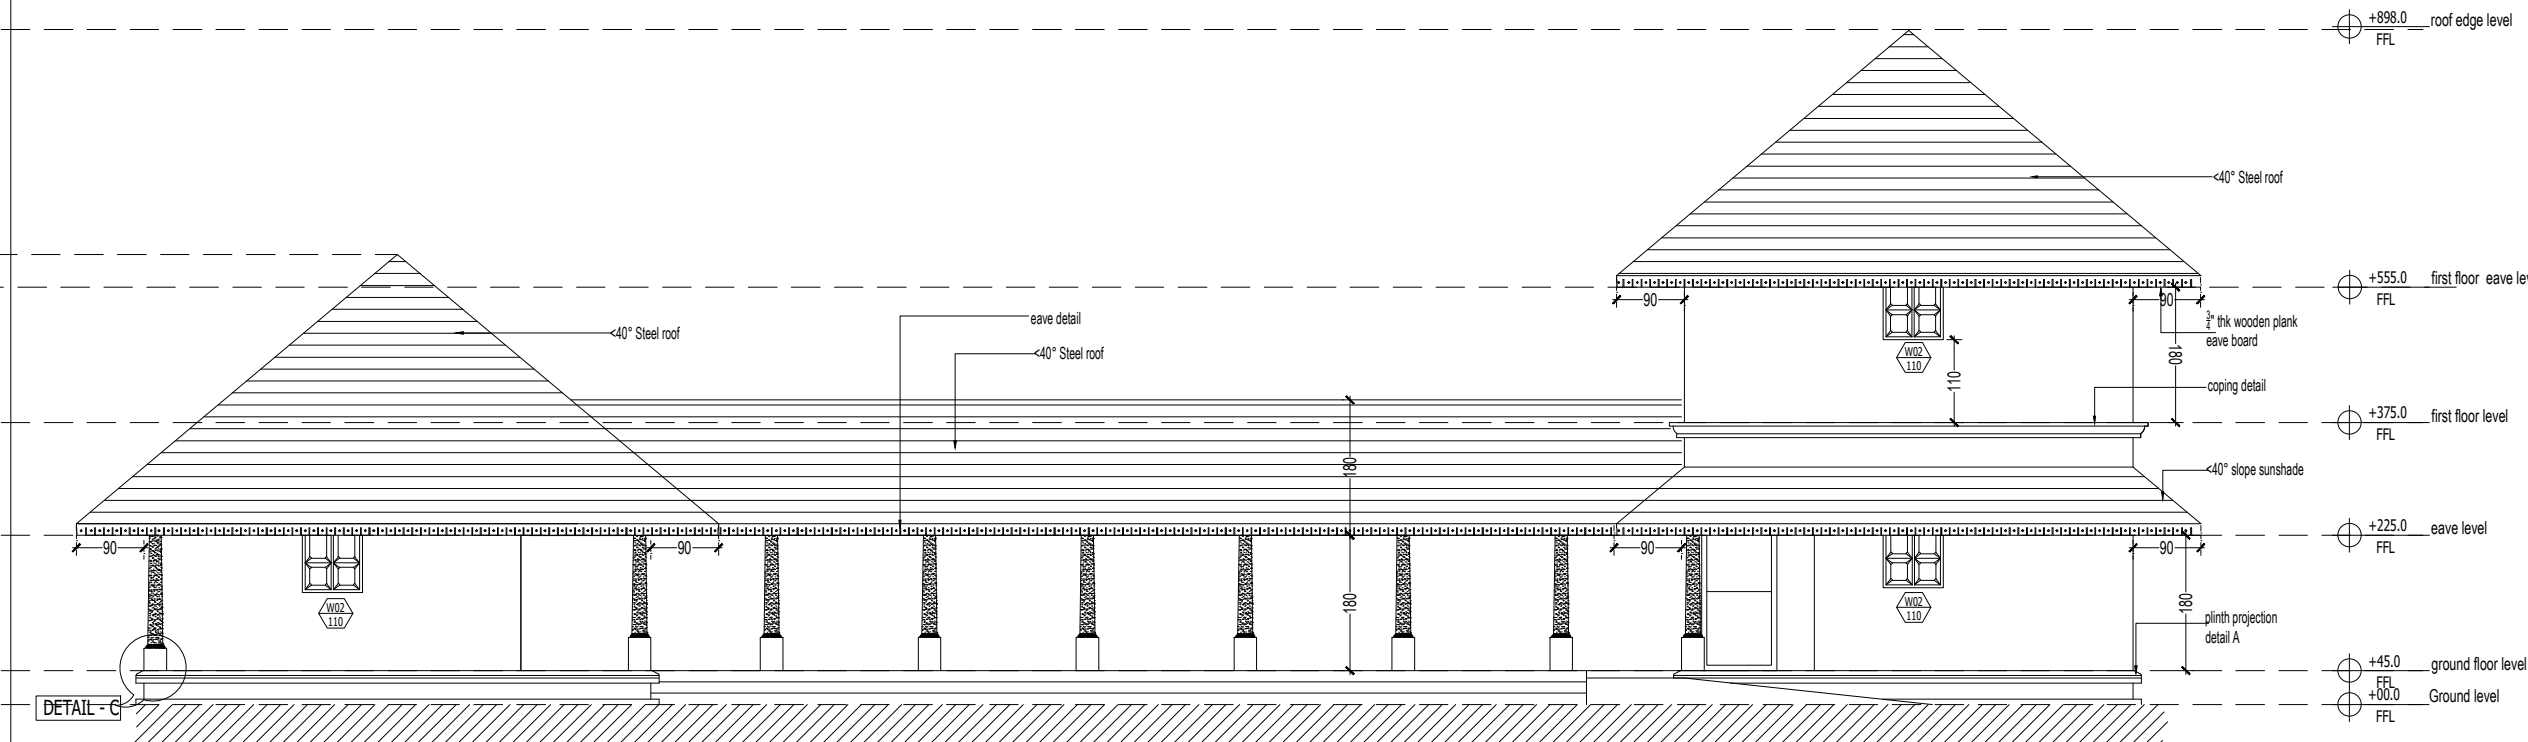

05 FRONT ELEVATION
SCALE: 1:100

DORMITORY & CLOAK ROOM
GROUND FLOOR PLAN

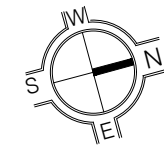

SHEET. NO
05

MASTER PLAN
THALASSERY HERITAGE PROJECT

Client : DEPARTMENT OF TOURISM,
GOVT. OF KERALA

Project title : TOURIST AMENITIES AND
FACILITIES AT KOTTIYOOR
SIVA TEMPLE

Circuit : PAZHASSI CIRCUIT

Drawing Title : DORMITORY & CLOAK ROOM

JOINERY SCHEDULE

TYPE	SIZE	SILL	LINTEL	TYPE	SIZE	SILL	LINTEL
DD	120x210	-	210	D03	80x210	-	210
D01	100x210	-	210	W02	80x100	110	210
D02	120x210	-	210	V1	60x100	110	210

AREA CALCULATION

FLOOR	AREA(M ²)
GROUND FLOOR	299.89M ²
FIRST FLOOR	148.71M ²
TOTAL	448.6M ²

NO.	DATE	REVISIONS
01	03-08-2019	
02	19-11-2019	
03	27-05-2020	

SPECIAL NOTES

- All the wall thicknesses are 23cms and 13 cms (Unless Specified)
- All the levels marked in the dwg are finished levels
- Refer structural drawings for structural details
- Follow architectural dwgs for dimensions, levels and details.
- All Dimensions are in cms
- All Dimensions to be checked at site. No dimension to be scaled off from drawings only written dimensions to be .
- This dwg is final as on date. All previous dwgs similar to this stand cancelled.
- Any discrepancies in the drawing shall be brought to the notice of the consultants and corrected before execution.

SCALE 1:100

DATE 03-03-2020

PROJECT NO THP/MP/PC/12/AR/05

DRAWING NO AR-200

DRAFTED BY SREEHARI

CHECKED BY SUHARA

© this drawing is the property of space art and de earth and is not to be copied or used without their permission.


SIGNATURE OF ARCHITECT

SPACE .A.R.T.

Architecture. Responsible Tourism.
Golf link road, Pachakkil, Malaparamba P.O, Calicut-9
Ph:0495 2370290 , Fax:0495 2370290
E-mail : mail@spaceart.org.in




RAGAM APARTMENT, PIPE LINE ROAD PATTERY,
CALICUT-16, PH:0495 2741782.

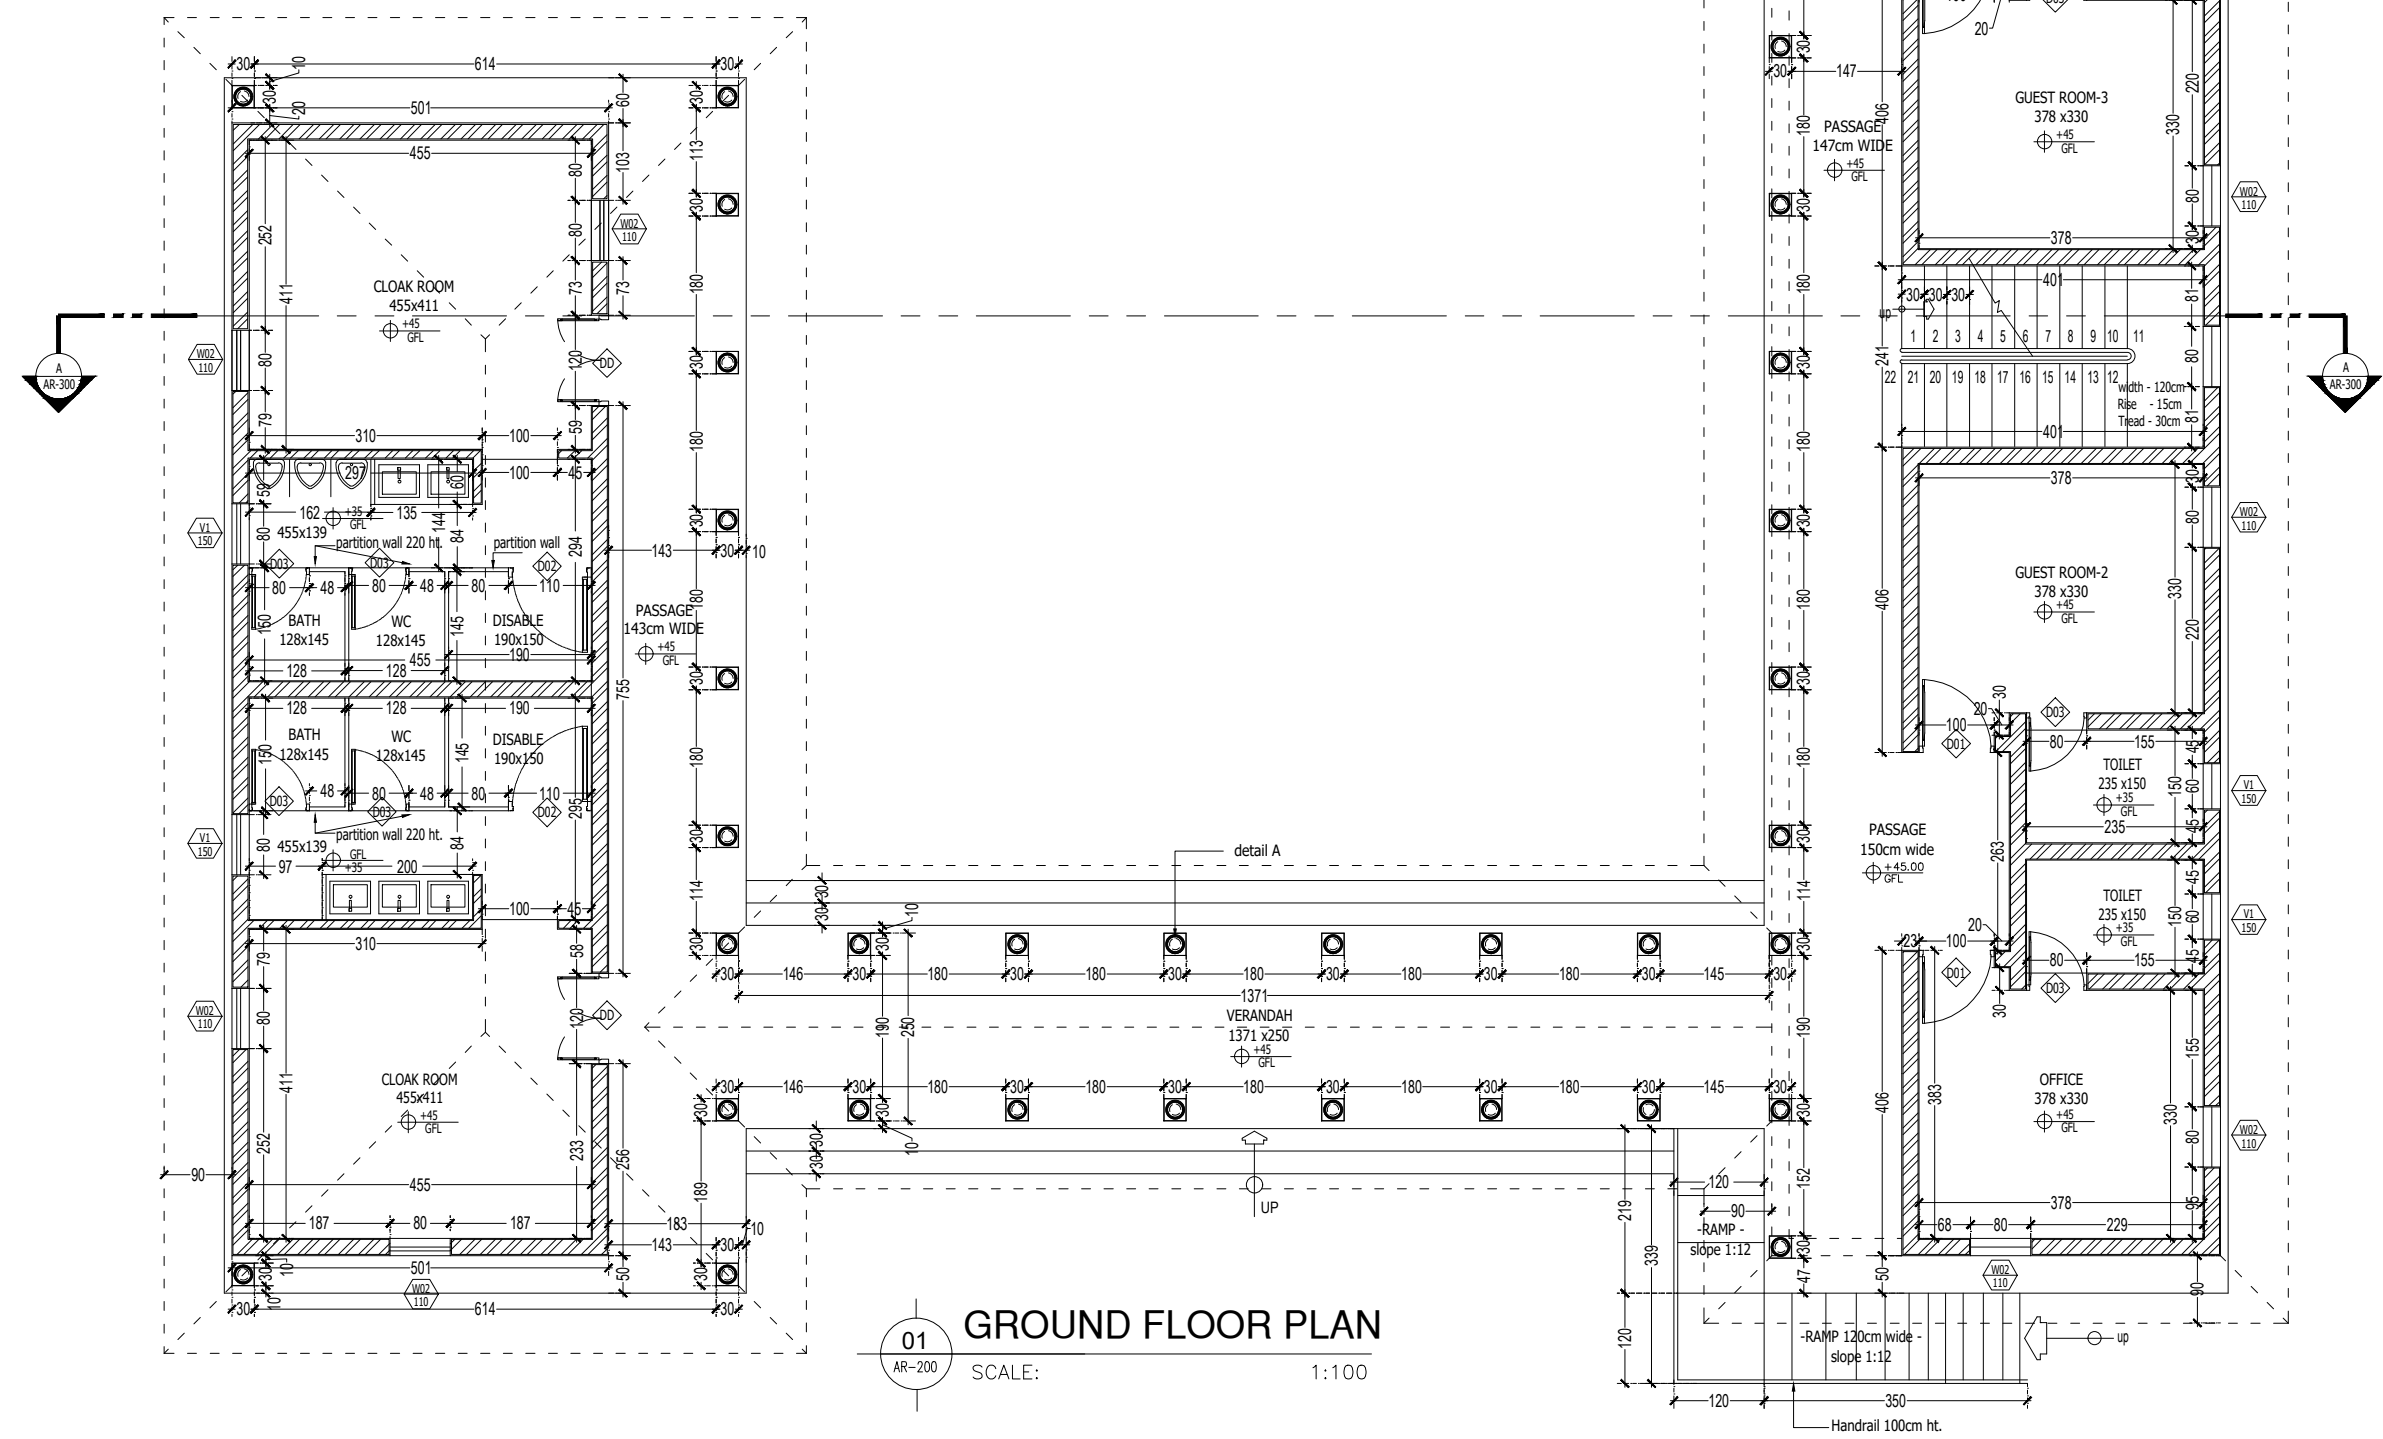


01
AR-200
GROUND FLOOR PLAN
SCALE: 1:100


OFFICE BLOCK
GROUND FLOOR PLAN

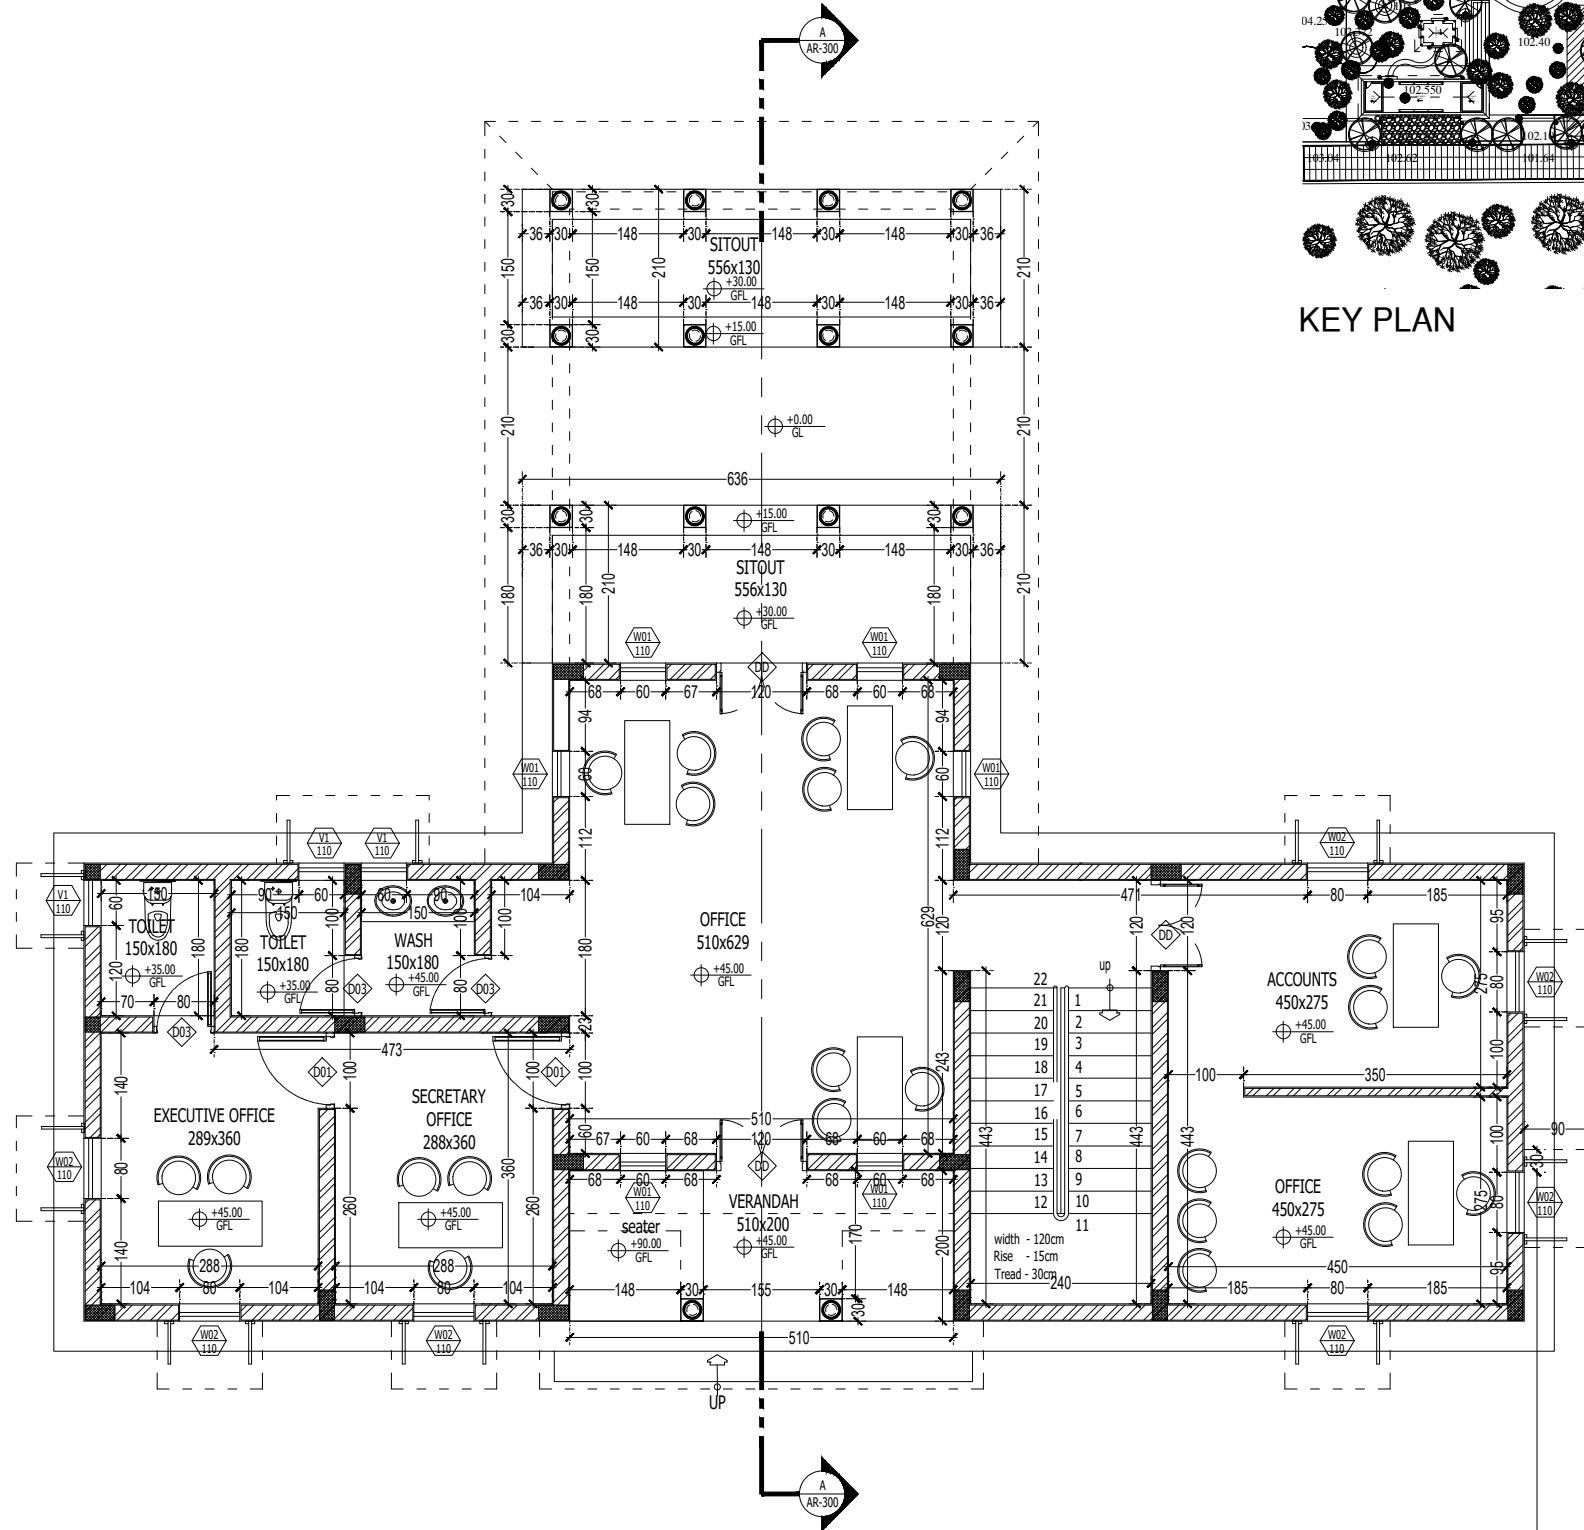

01 GROUND FLOOR PLAN
AR-200 SCALE: 1:100

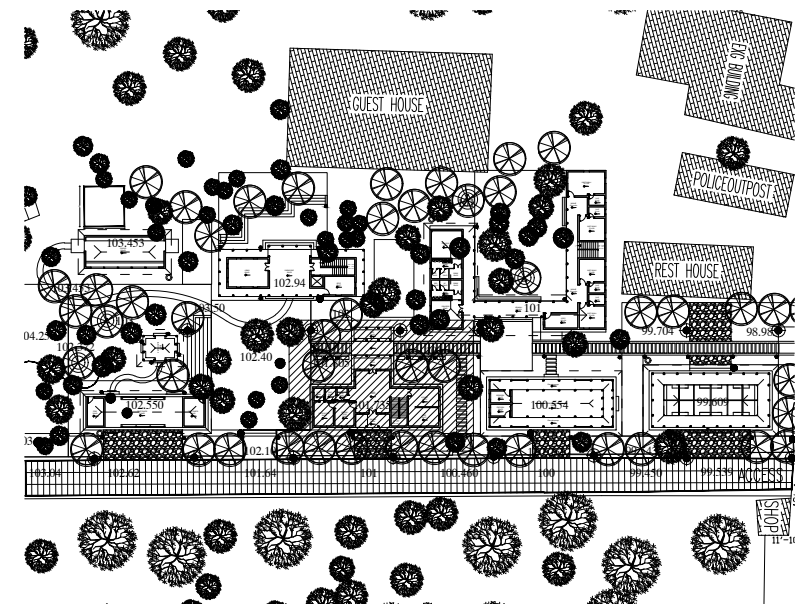

KEY PLAN

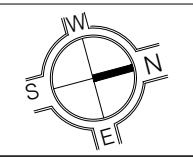

SHEET NO
09

MASTER PLAN
THALASSERY HERITAGE PROJECT

Client : DEPARTMENT OF TOURISM,
GOVT. OF KERALA

Project title : TOURIST AMENITIES AND
FACILITIES AT KOTTIYOOR
SIVA TEMPLE

Circuit : PAZHASSI CIRCUIT

Drawing Title : OFFICE BLOCK

JOINERY SCHEDULE

TYPE	SIZE	SILL	LINTEL	TYPE	SIZE	SILL	LINTEL
DD	120x210	-	210	D03	80x210	-	210
D01	100x210	-	210	W02	80x100	110	210
D02	120x210	-	210	V1	60x100	110	210

AREA CALCULATION

FLOOR	AREA(M ²)
GROUND FLOOR	178.54M2
FIRST FLOOR	162.89M2
TOTAL	341.43M2

NO.	DATE	REVISIONS
01	03-08-2019	
02	19-11-2019	
03	27-05-2020	

SPECIAL NOTES

- All the wall thicknesses are 23cms and 13 cms (Unless Specified)
- All the levels marked in the dwg are finished levels
- Refer structural drawings for structural details
- Follow architectural dwgs for dimensions, levels and details.
- All Dimensions are in cms
- All Dimensions to be checked at site. No dimension to be scaled off from drawings only written dimensions to be .
- This dwg is final as on date. All previous dwgs similar to this stand cancelled.
- Any discrepancies in the drawing shall be brought to the notice of the consultants and corrected before execution.

SCALE	1:100
DATE	03-03-2020
PROJECT NO	THP/MP/PC/12/AR/09
DRAWING NO	AR-200
DRAFTED BY	SREEHARI
CHECKED BY	SUHARA

© this drawing is the property of space art and de earth and is not to be copied or used without their permission.

SIGNATURE OF ARCHITECT


SPACE .A.R.T.

Architecture. Responsible Tourism.
Golf link road, Pachakkil, Malaparamba P.O, Calicut-9
Ph:0495 2370290 , Fax:0495 2370290
E-mail : mail@spaceart.org.in




RAGAM APARTMENT, PIPE LINE ROAD PATTERY,
CALICUT-16, PH:0495 2741782.

OFFICE BLOCK
FIRST FLOOR PLAN

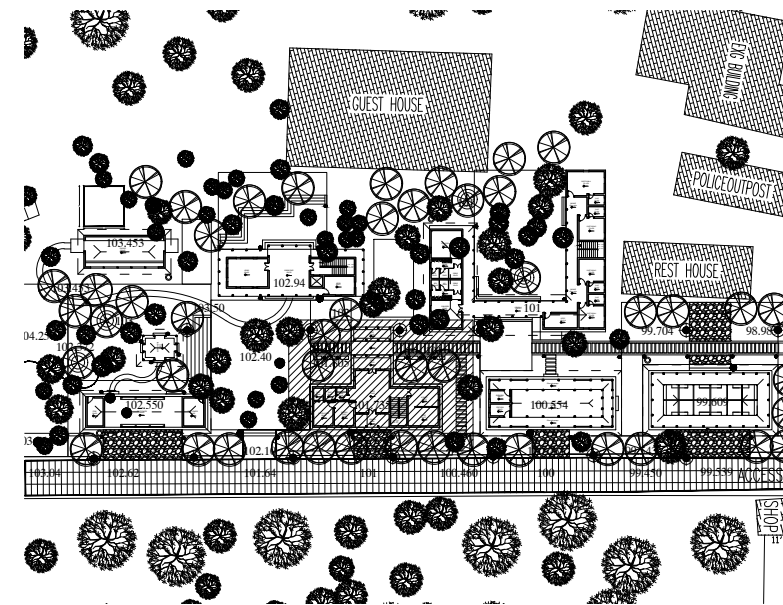

KEY PLAN

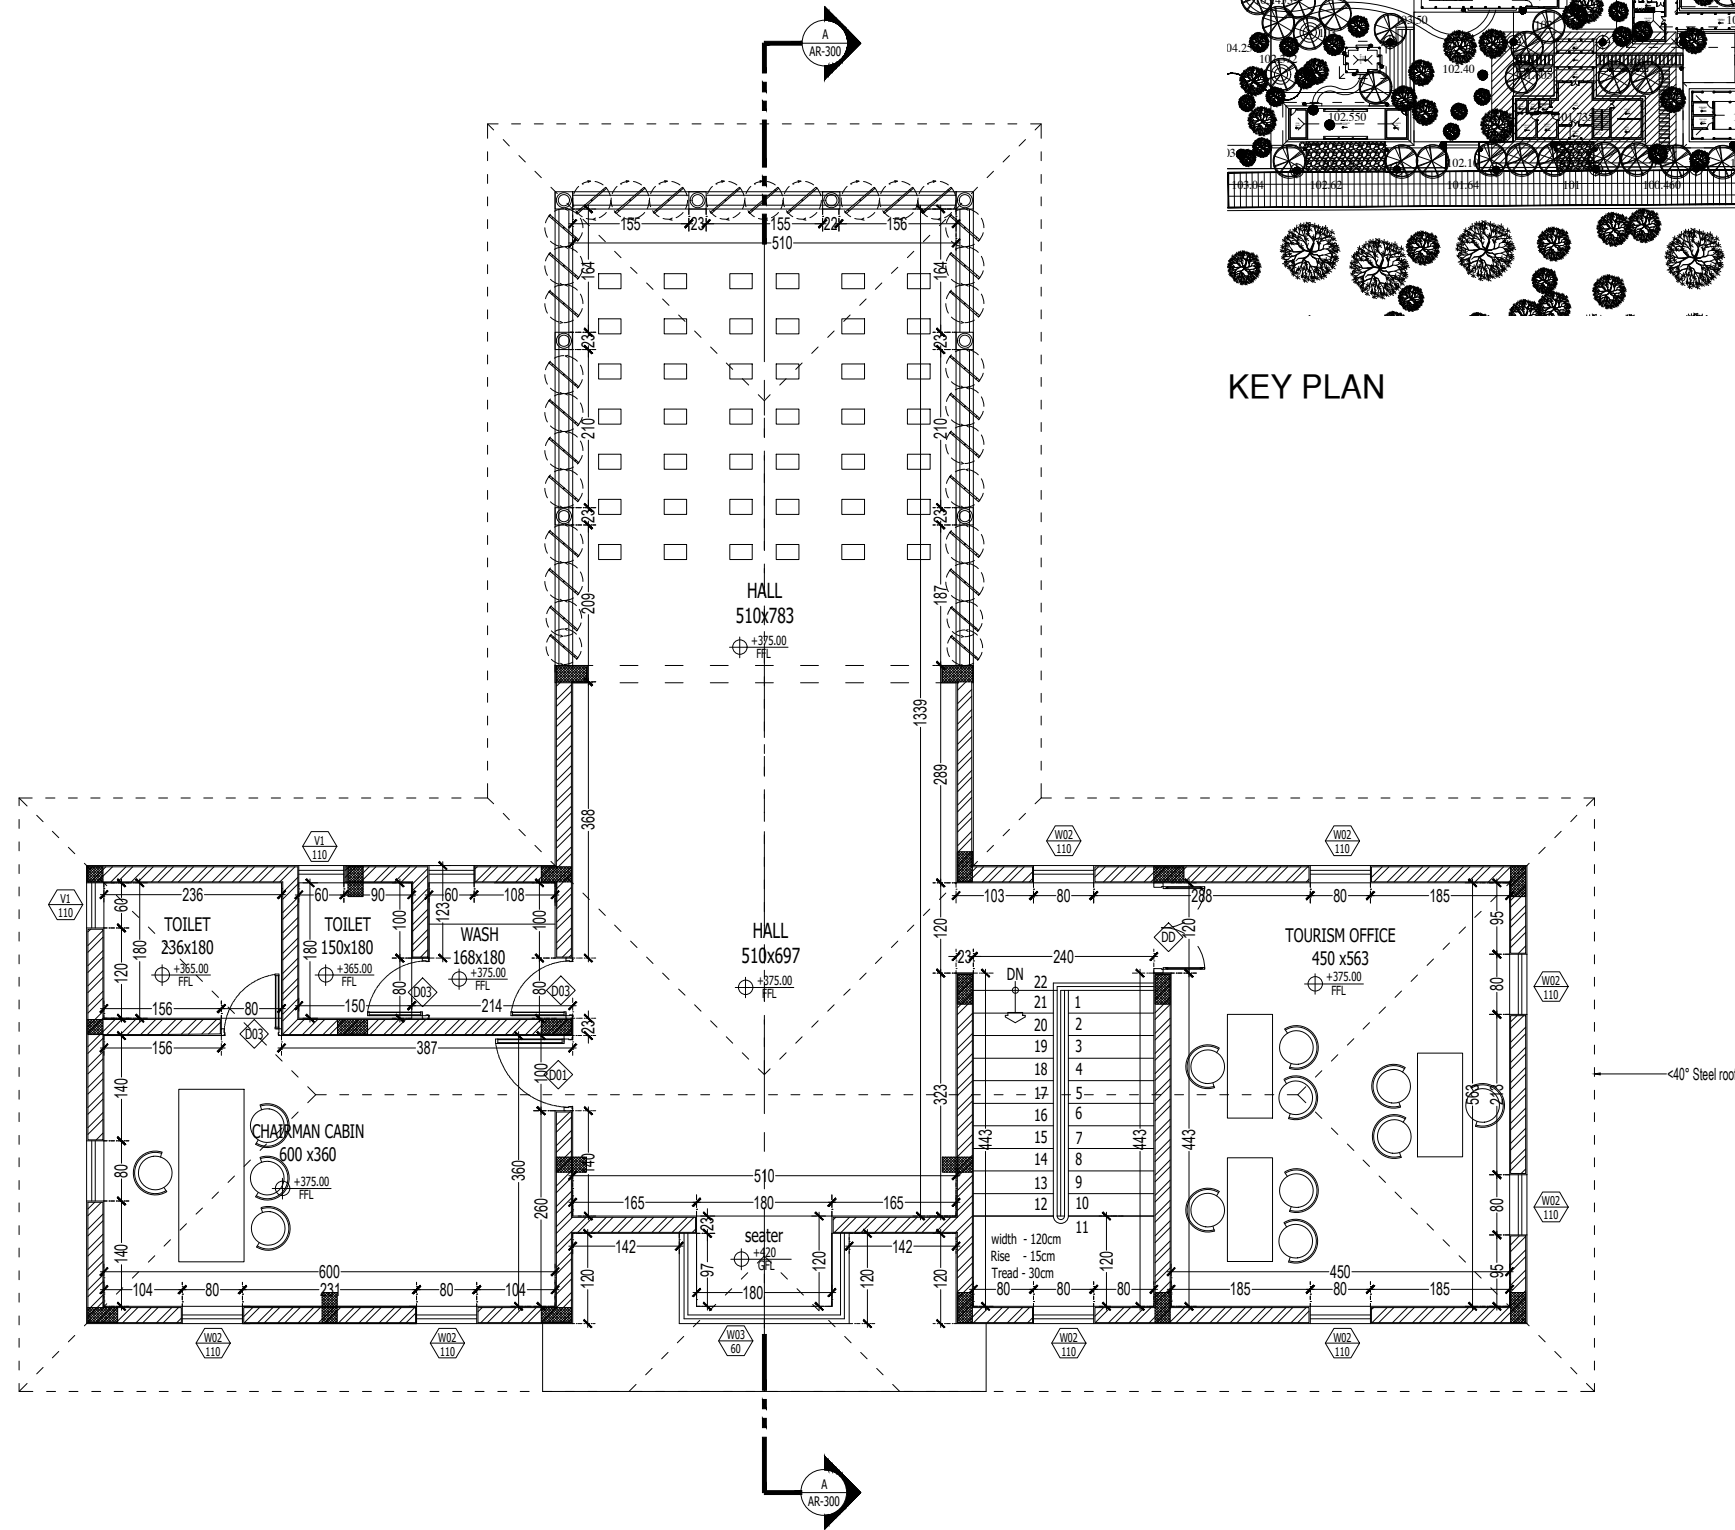

02 FIRST FLOOR PLAN
AR-201 SCALE: 1:100

SHEET NO
10

MASTER PLAN
THALASSERY HERITAGE PROJECT

Client : DEPARTMENT OF TOURISM,
GOVT. OF KERALA

Project title : TOURIST AMENITIES AND
FACILITIES AT KOTTIYOOR
SIVA TEMPLE

Circuit : PAZHASSI CIRCUIT

Drawing Title : OFFICE BLOCK

JOINERY SCHEDULE

TYPE	SIZE	SILL	LINTEL	TYPE	SIZE	SILL	LINTEL
DD	120x210	-	210	D03	80x210	-	210
D01	100x210	-	210	W02	80x100	110	210
D02	120x210	-	210	V1	60x100	110	210

AREA CALCULATION

FLOOR	AREA(M ²)

NO.	DATE	REVISIONS
01	03-08-2019	
02	19-11-2019	
03	27-05-2020	

- SPECIAL NOTES**
- All the wall thicknesses are 23cms and 13 cms (Unless Specified)
 - All the levels marked in the dwg are finished levels
 - Refer structural drawings for structural details
 - Follow architectural dwgs for dimensions, levels and details.
 - All Dimensions are in cm's
 - All Dimensions to be checked at site. No dimension to be scaled off from drawings only written dimensions to be .
 - This dwg is final as on date. All previous dwgs similar to this stand cancelled.
 - Any discrepancies in the drawing shall be brought to the notice of the consultants and corrected before execution.

SCALE	1:100
DATE	03-03-2020
PROJECT NO	THP/MP/PC/12/AR/10
DRAWING NO	AR-200
DRAFTED BY	SREEHARI
CHECKED BY	SUHARA


© this drawing is the property of space art and de earth and is not to be copied or used without their permission.

SIGNATURE OF ARCHITECT


SPACE .A.R.T.
Architecture. Responsible Tourism.
Golf link road, Pachakkil, Malaparamba P.O, Calicut-9
Ph:0495 2370290 , Fax:0495 2370290
E-mail : mail@spaceart.org.in

de earth
RAGAM APARTMENT, PIPE LINE ROAD PATTERY,
CALICUT-16, PH:0495 2741782.


OFFICE BLOCK
ROOF PLAN

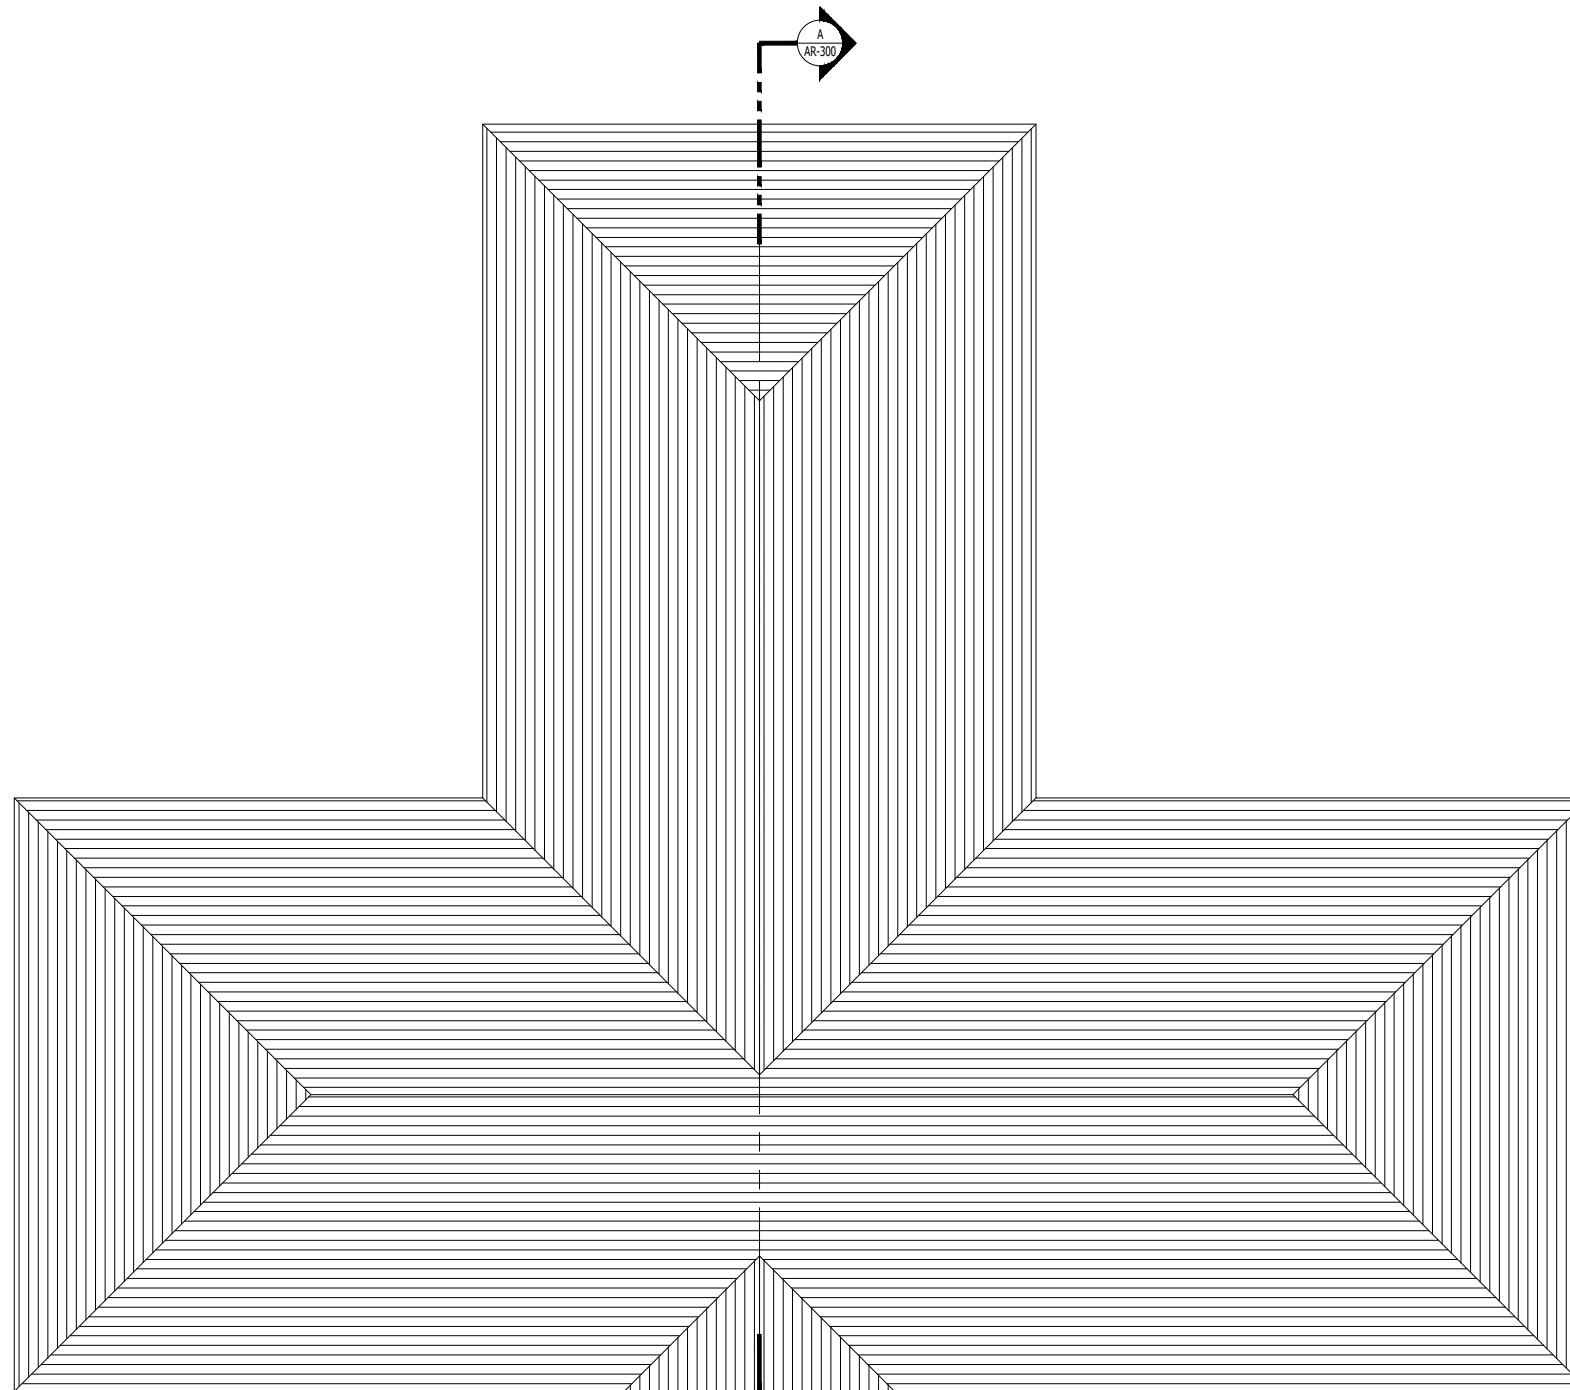

03
AR-202 ROOF PLAN
SCALE: 1:100

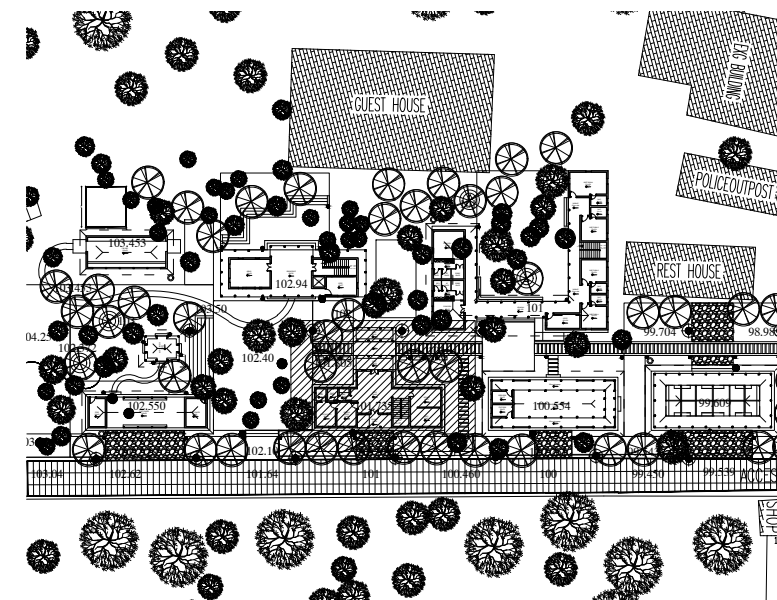

KEY PLAN

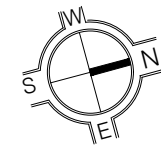

SHEET. NO
12

MASTER PLAN
THALASSERY HERITAGE PROJECT

Client : DEPARTMENT OF TOURISM,
GOVT. OF KERALA

Project title : TOURIST AMENITIES AND
FACILITIES AT KOTTIYOOR
SIVA TEMPLE

Circuit : PAZHASSI CIRCUIT

Drawing Title : OFFICE BLOCK

JOINERY SCHEDULE

TYPE	SIZE	SILL	LINTEL	TYPE	SIZE	SILL	LINTEL
DD	120x210	-	210	D03	80x210	-	210
D01	100x210	-	210	W02	80x100	110	210
D02	120x210	-	210	V1	60x100	110	210

AREA CALCULATION

FLOOR	AREA(M ²)

NO.	DATE	REVISIONS
01	03-08-2019	
02	19-11-2019	
03	27-05-2020	

SPECIAL NOTES

- All the wall thicknesses are 23cms and 13 cms (Unless Specified)
- All the levels marked in the dwg are finished levels
- Refer structural drawings for structural details
- Follow architectural dwgs for dimensions, levels and details.
- All Dimensions are in cm's
- All Dimensions to be checked at site. No dimension to be scaled off from drawings only written dimensions to be .
- This dwg is final as on date. All previous dwgs similar to this stand cancelled.
- Any discrepancies in the drawing shall be brought to the notice of the consultants and corrected before execution.

SCALE 1:100

DATE 03-03-2020

PROJECT NO THP/MP/PC/12/AR/12

DRAWING NO AR-200

DRAFTED BY SREEHARI

CHECKED BY SUHARA

© this drawing is the property of space art and de earth and is not to be copied or used without their permission.

SIGNATURE OF ARCHITECT


SPACE .A.R.T.

Architecture. Responsible Tourism.
Golf link road, Pachakkil, Malaparamba P.O, Calicut-9
Ph:0495 2370290 , Fax:0495 2370290
E-mail : mail@spaceart.org.in



RAGAM APARTMENT, PIPE LINE ROAD PATTERY,
CALICUT-16, PH:0495 2741782.

OFFICE BLOCK

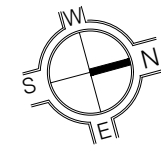

SHEET NO

11

MASTER PLAN
THALASSERY HERITAGE PROJECT

Client : DEPARTMENT OF TOURISM,
GOVT. OF KERALA

Project title : TOURIST AMENITIES AND
FACILITIES AT KOTTIYOOR
SIVA TEMPLE

Circuit : PAZHASSI CIRCUIT

Drawing Title : OFFICE BLOCK

JOINERY SCHEDULE

TYPE	SIZE	SILL	LINTEL	TYPE	SIZE	SILL	LINTEL
DD	120x210	-	210	D03	80x210	-	210
D01	100x210	-	210	W02	80x100	110	210
D02	120x210	-	210	V1	60x100	110	210

AREA CALCULATION

FLOOR	AREA(M ²)

NO.	DATE	REVISIONS
01	03-08-2019	
02	19-11-2019	
03	27-05-2020	

SPECIAL NOTES

- All the wall thicknesses are 23cms and 13 cms (Unless Specified)
- All the levels marked in the dwg are finished levels
- Refer structural drawings for structural details
- Follow architectural dwgs for dimensions, levels and details.
- All Dimensions are in cm's
- All Dimensions to be checked at site. No dimension to be scaled off from drawings only written dimensions to be .
- This dwg is final as on date. All previous dwgs similar to this stand cancelled.
- Any discrepancies in the drawing shall be brought to the notice of the consultants and corrected before execution.

SCALE	1:100
DATE	03-03-2020
PROJECT NO	THP/MP/PC/12/AR/11
DRAWING NO	AR-300,AR-400
DRAFTED BY	SREEHARI
CHECKED BY	SUHARA

© this drawing is the property of space art and de earth and is not to be copied or used without their permission.


SIGNATURE OF ARCHITECT

SPACE .A.R.T.

Architecture. Responsible Tourism.
Golf link road, Pachakkil, Malaparamba P.O, Calicut-9
Ph:0495 2370290 , Fax:0495 2370290
E-mail : mail@spaceart.org.in




RAGAM APARTMENT, PIPE LINE ROAD PATTERY,
CALICUT-16, PH:0495 2741782.

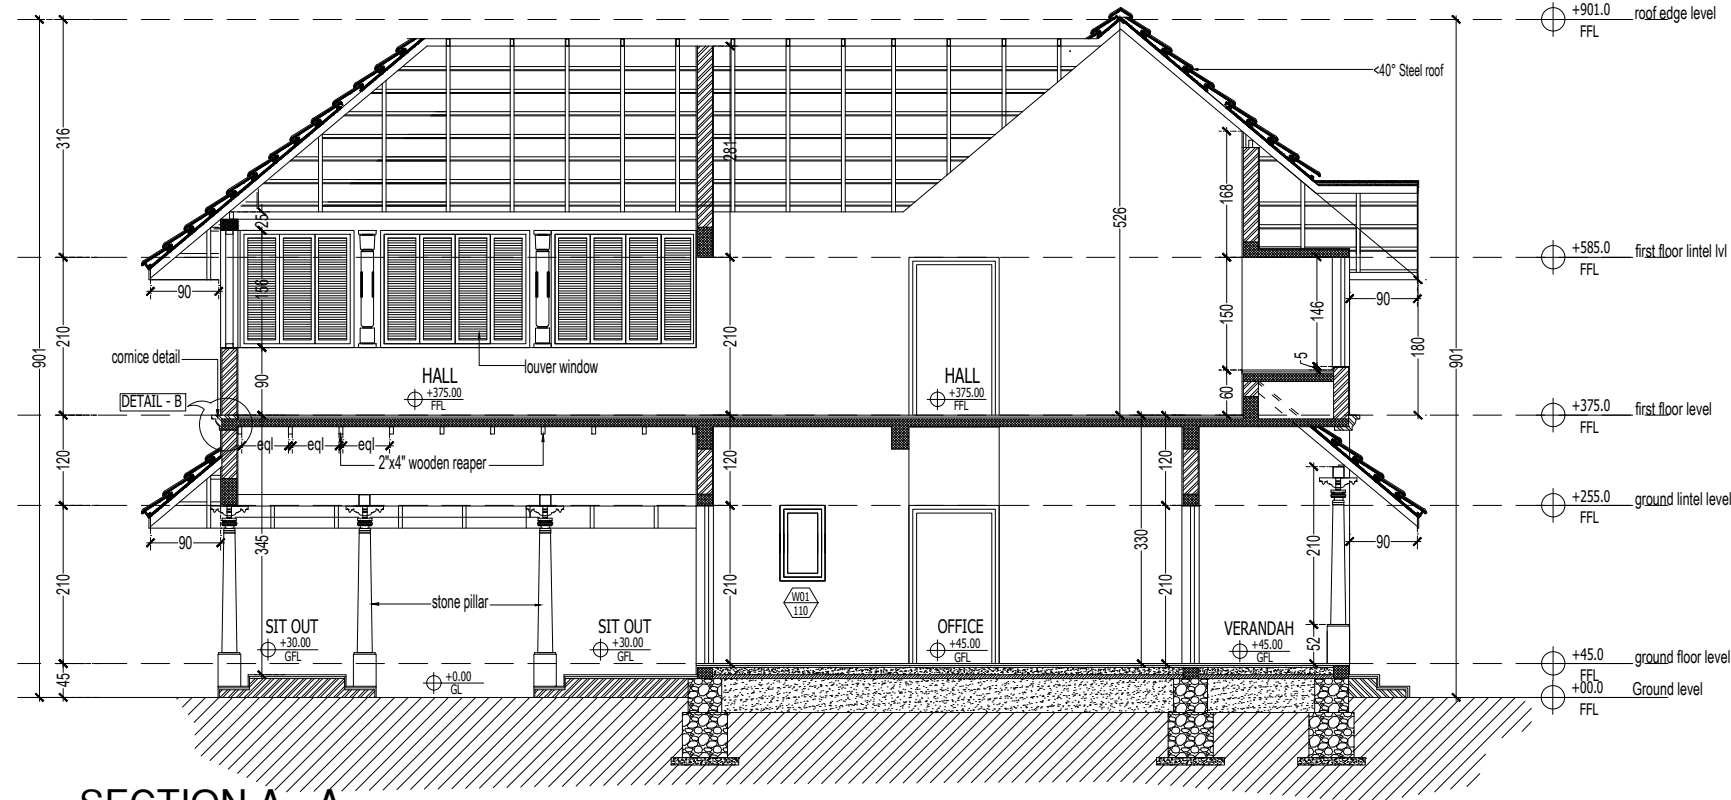

04

SECTION A - A

SCALE: 1:100

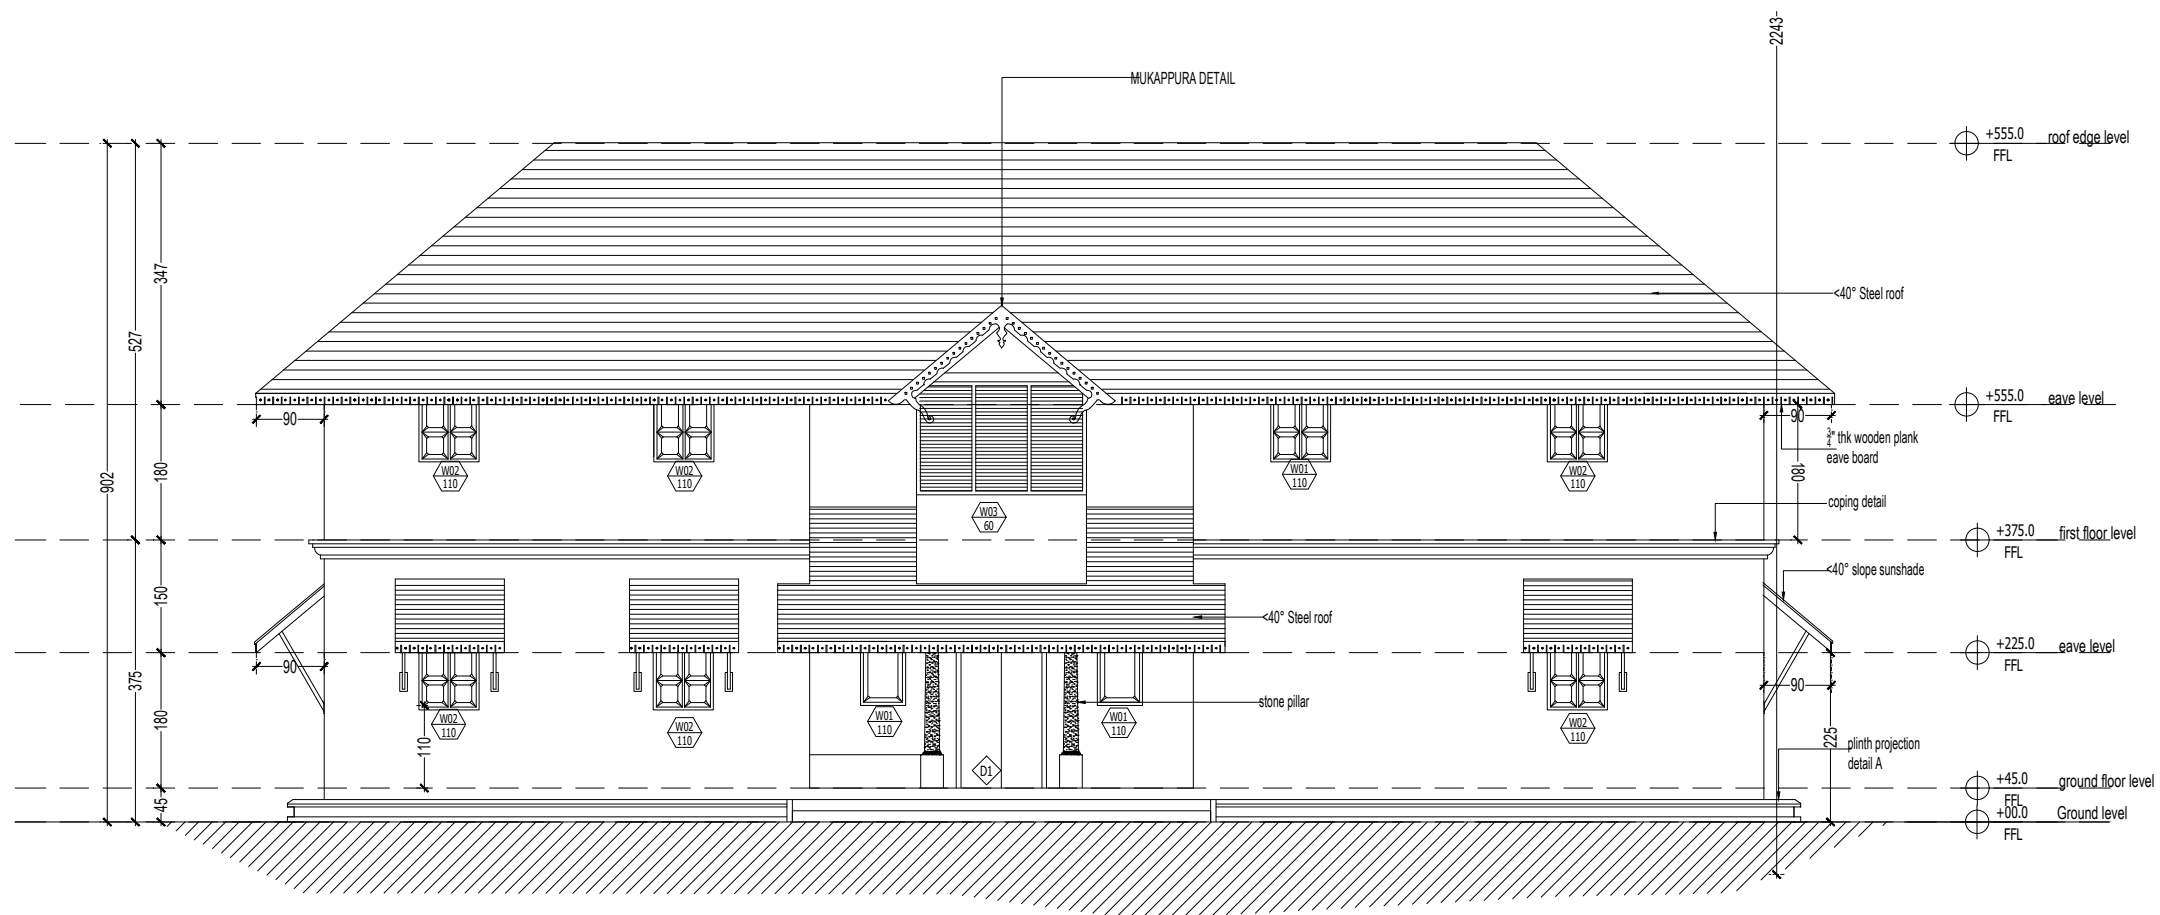


05

FRONT ELEVATION

SCALE: 1:100

PILGRIM SHELTER

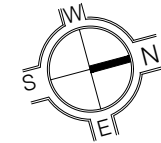

SHEET NO
02

MASTER PLAN THALASSERY HERITAGE PROJECT

Client : DEPARTMENT OF TOURISM,
GOVT. OF KERALA

Project title : TOURIST AMENITIES AND
FACILITIES AT KOTTIYOOR
SIVA TEMPLE

Circuit : PAZHASSI CIRCUIT

Drawing Title : PILGRIM SHELTER

JOINERY SCHEDULE

TYPE	SIZE	SILL	LINTEL	TYPE	SIZE	SILL	LINTEL
DD	120x210	-	210	D03	80x210	-	210
D01	100x210	-	210	W02	80x100	110	210
D02	120x210	-	210	V1	60x100	110	210

AREA CALCULATION

FLOOR	AREA(M ²)
Ground floor	19.58M ²
TOTAL	19.58M ²

NO.	DATE	REVISIONS
01	03-08-2019	
02	19-11-2019	
03	27-05-2020	

SPECIAL NOTES

- All the wall thicknesses are 23cms and 13 cms (Unless Specified)
- All the levels marked in the dwg are finished levels
- Refer structural drawings for structural details
- Follow architectural dwgs for dimensions, levels and details.
- All Dimensions are in cm's
- All Dimensions to be checked at site. No dimension to be scaled off from drawings only written dimensions to be .
- This dwg is final as on date. All previous dwgs similar to this stand cancelled.
- Any discrepancies in the drawing shall be brought to the notice of the consultants and corrected before execution.

SCALE: 1:100

DATE: 03-03-2020

PROJECT NO: THP/MP/PC/12/AR/02

DRAWING NO: AR-200,AR-300,AR-400

DRAFTED BY: SREEHARI

CHECKED BY: SUHARA

© this drawing is the property of space art and de earth and is not to be copied or used without their permission.





SIGNATURE OF ARCHITECT

SPACE .A.R.T.


Architecture. Responsible Tourism.
Golf link road, Pachakkil, Malaparamba P.O, Calicut-9
Ph:0495 2370290 , Fax:0495 2370290
E-mail : mail@spaceart.org.in



RAGAM APARTMENT, PIPE LINE ROAD PATTERY,
CALICUT-16, PH:0495 2741782.

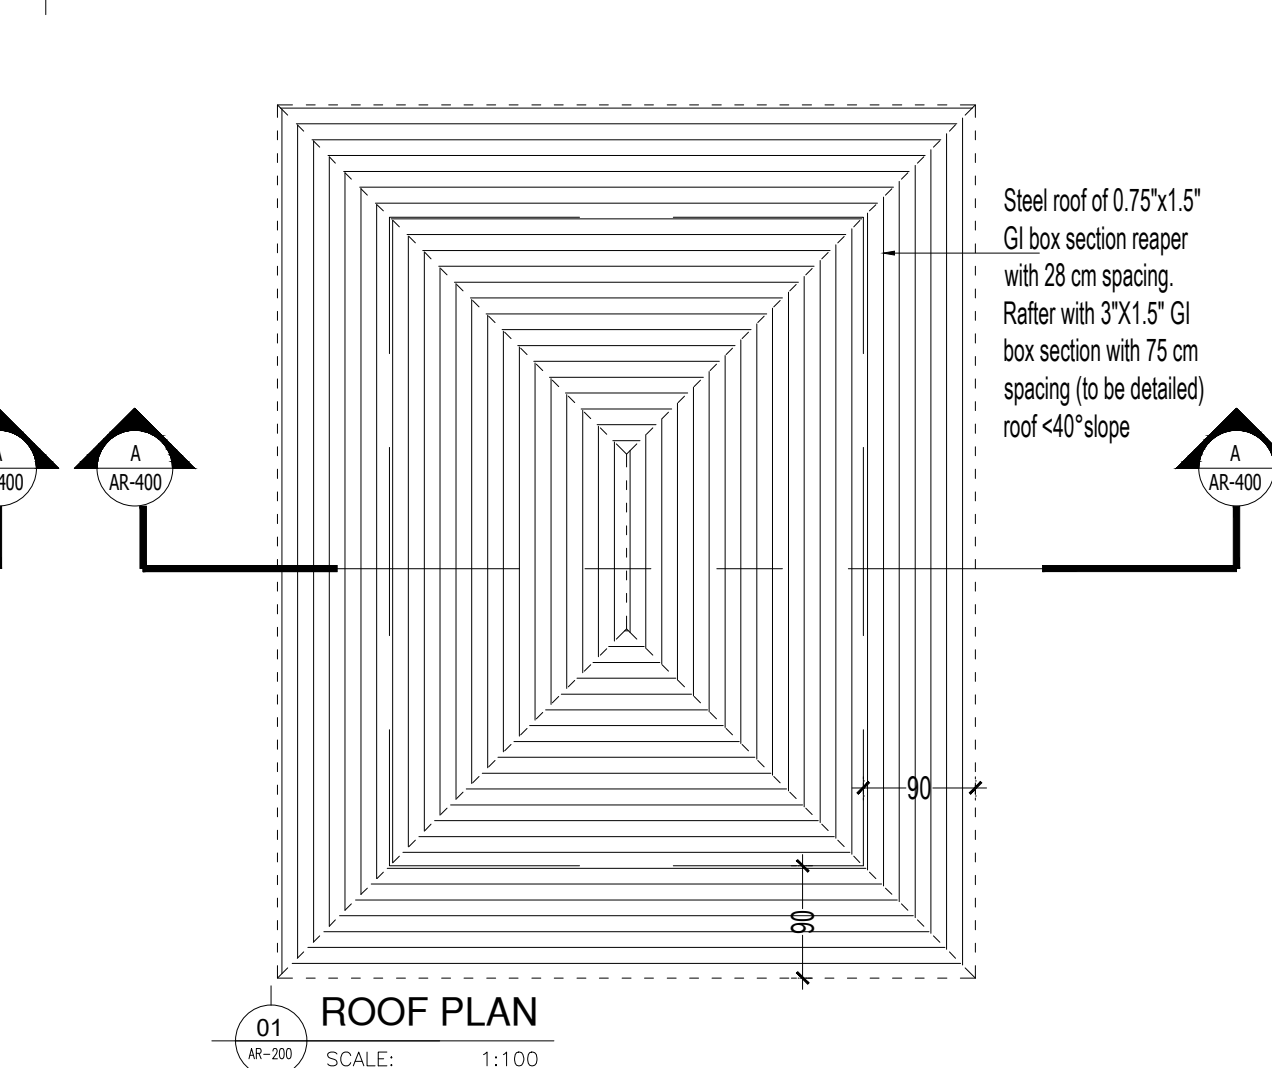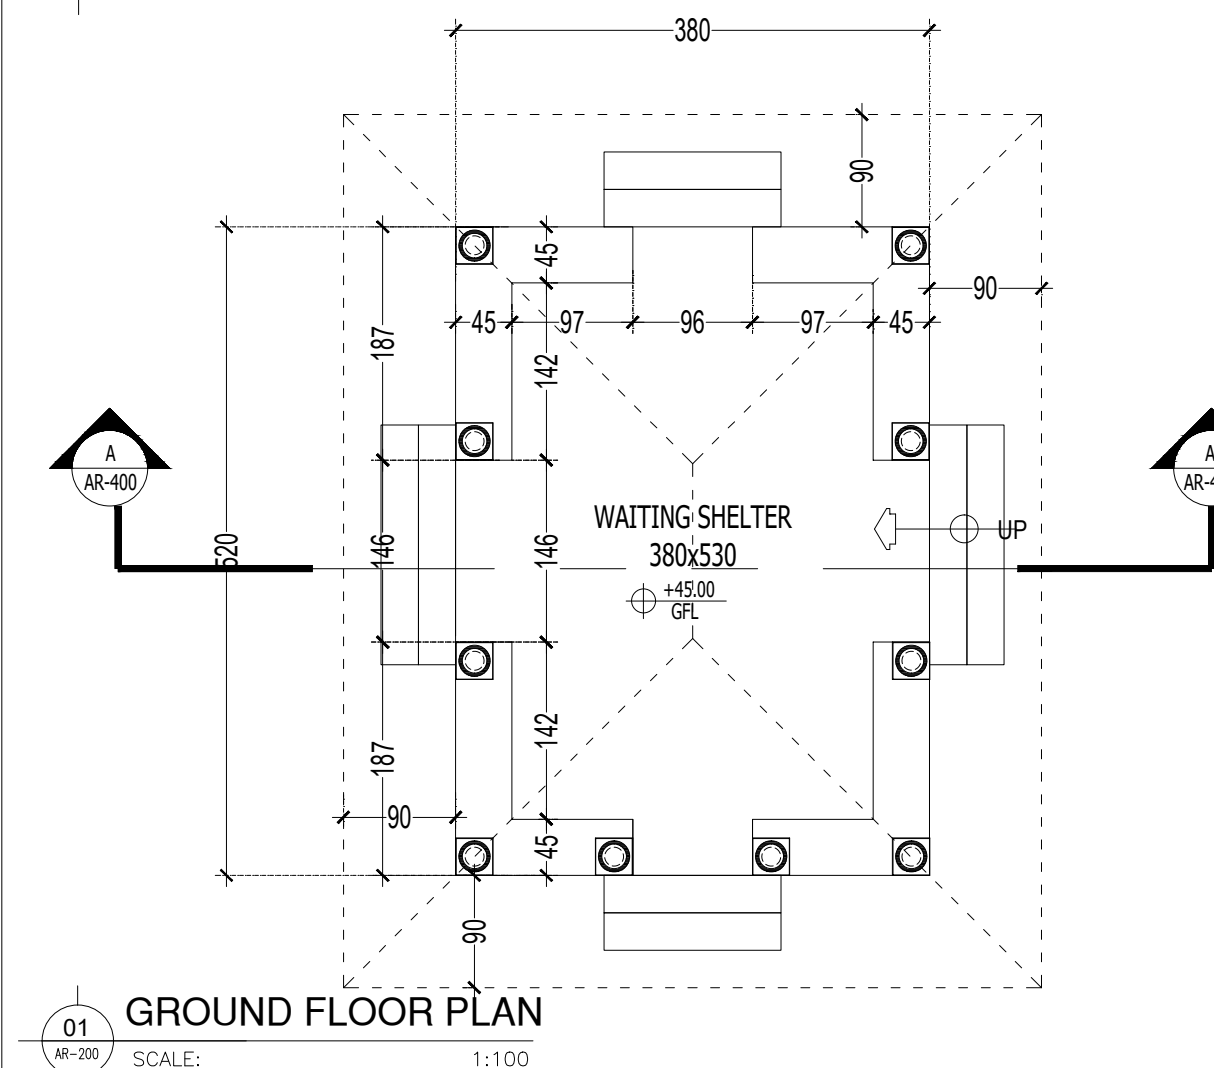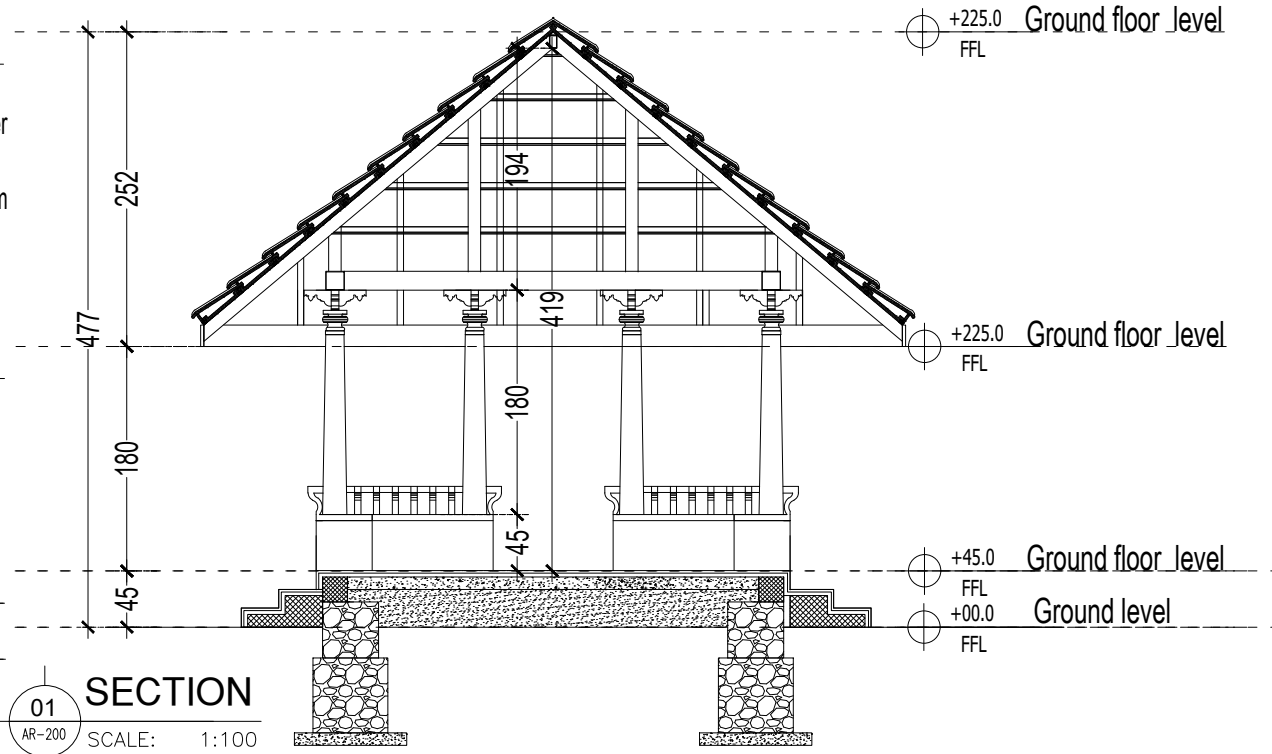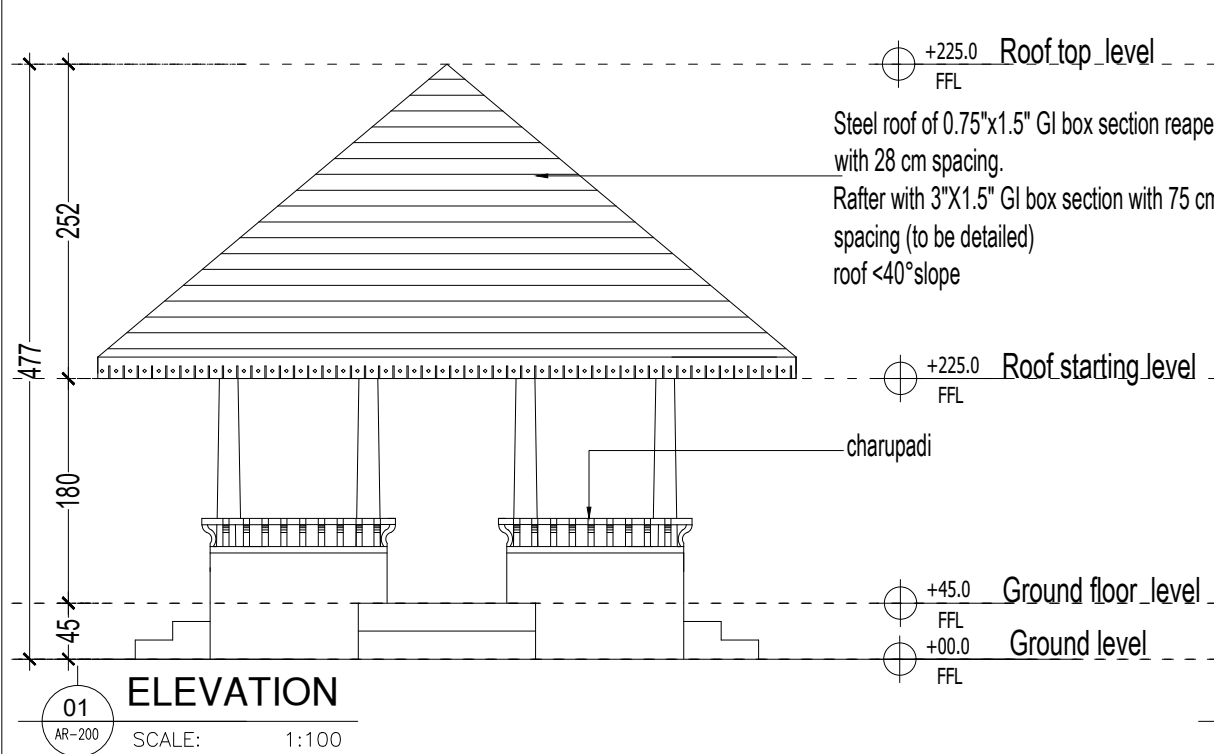

Steel roof of 0.75"x1.5"
GI box section reaper
with 28 cm spacing.
Rafter with 3"x1.5" GI
box section with 75 cm
spacing (to be detailed)
roof <40° slope

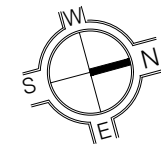

SHEET. NO

01

**MASTER PLAN
THALASSERY HERITAGE PROJECT**

Client : **DEPARTMENT OF TOURISM,
GOVT. OF KERALA**

Project title : **TOURIST AMENITIES AND
FACILITIES AT KOTTIYOOR
SIVA TEMPLE**

Circuit : **PAZHASSI CIRCUIT**

Drawing Title : **SITE PLAN**

AREA CALCULATION

FLOOR	AREA(M ²)

NO.	DATE	REVISIONS
01	03-08-2019	
02	19-11-2019	
03	27-05-2020	

SPECIAL NOTES

- All the wall thicknesses are 23cms and 13 cms (Unless Specified)
- All the levels marked in the dwg are finished levels
- Refer structural drawings for structural details
- Follow architectural dwgs for dimensions, levels and details.
- All Dimensions are in cms
- All Dimensions to be checked at site. No dimension to be scaled off from drawings only written dimensions to be .
- This dwg is final as on date. All previous dwgs similar to this stand cancelled.
- Any discrepancies in the drawing shall be brought to the notice of the consultants and corrected before execution.

SCALE 1:1000

DATE 03-03-2020

PROJECT NO THP/MP/PC/12/AR/01

DRAWING NO AR-100

DRAFTED BY SUHARA

CHECKED BY NAVEEN

© this drawing is the property of space art and de earth and is not to be copied or used without their permission.

SIGNATURE OF ARCHITECT

ARCHITECTS

SPACE .A.R.T.

Architecture. Responsible Tourism.


Golf link road, Pachakkil, Malaparamba P.O, Calicut-9

Ph:0495 2370290 , Fax:0495 2370290

E-mail : mail@spaceart.org.in




RAGAM APARTMENT, PIPE LINE ROAD PATTERY,
CALICUT-16, PH:0495 2741782.

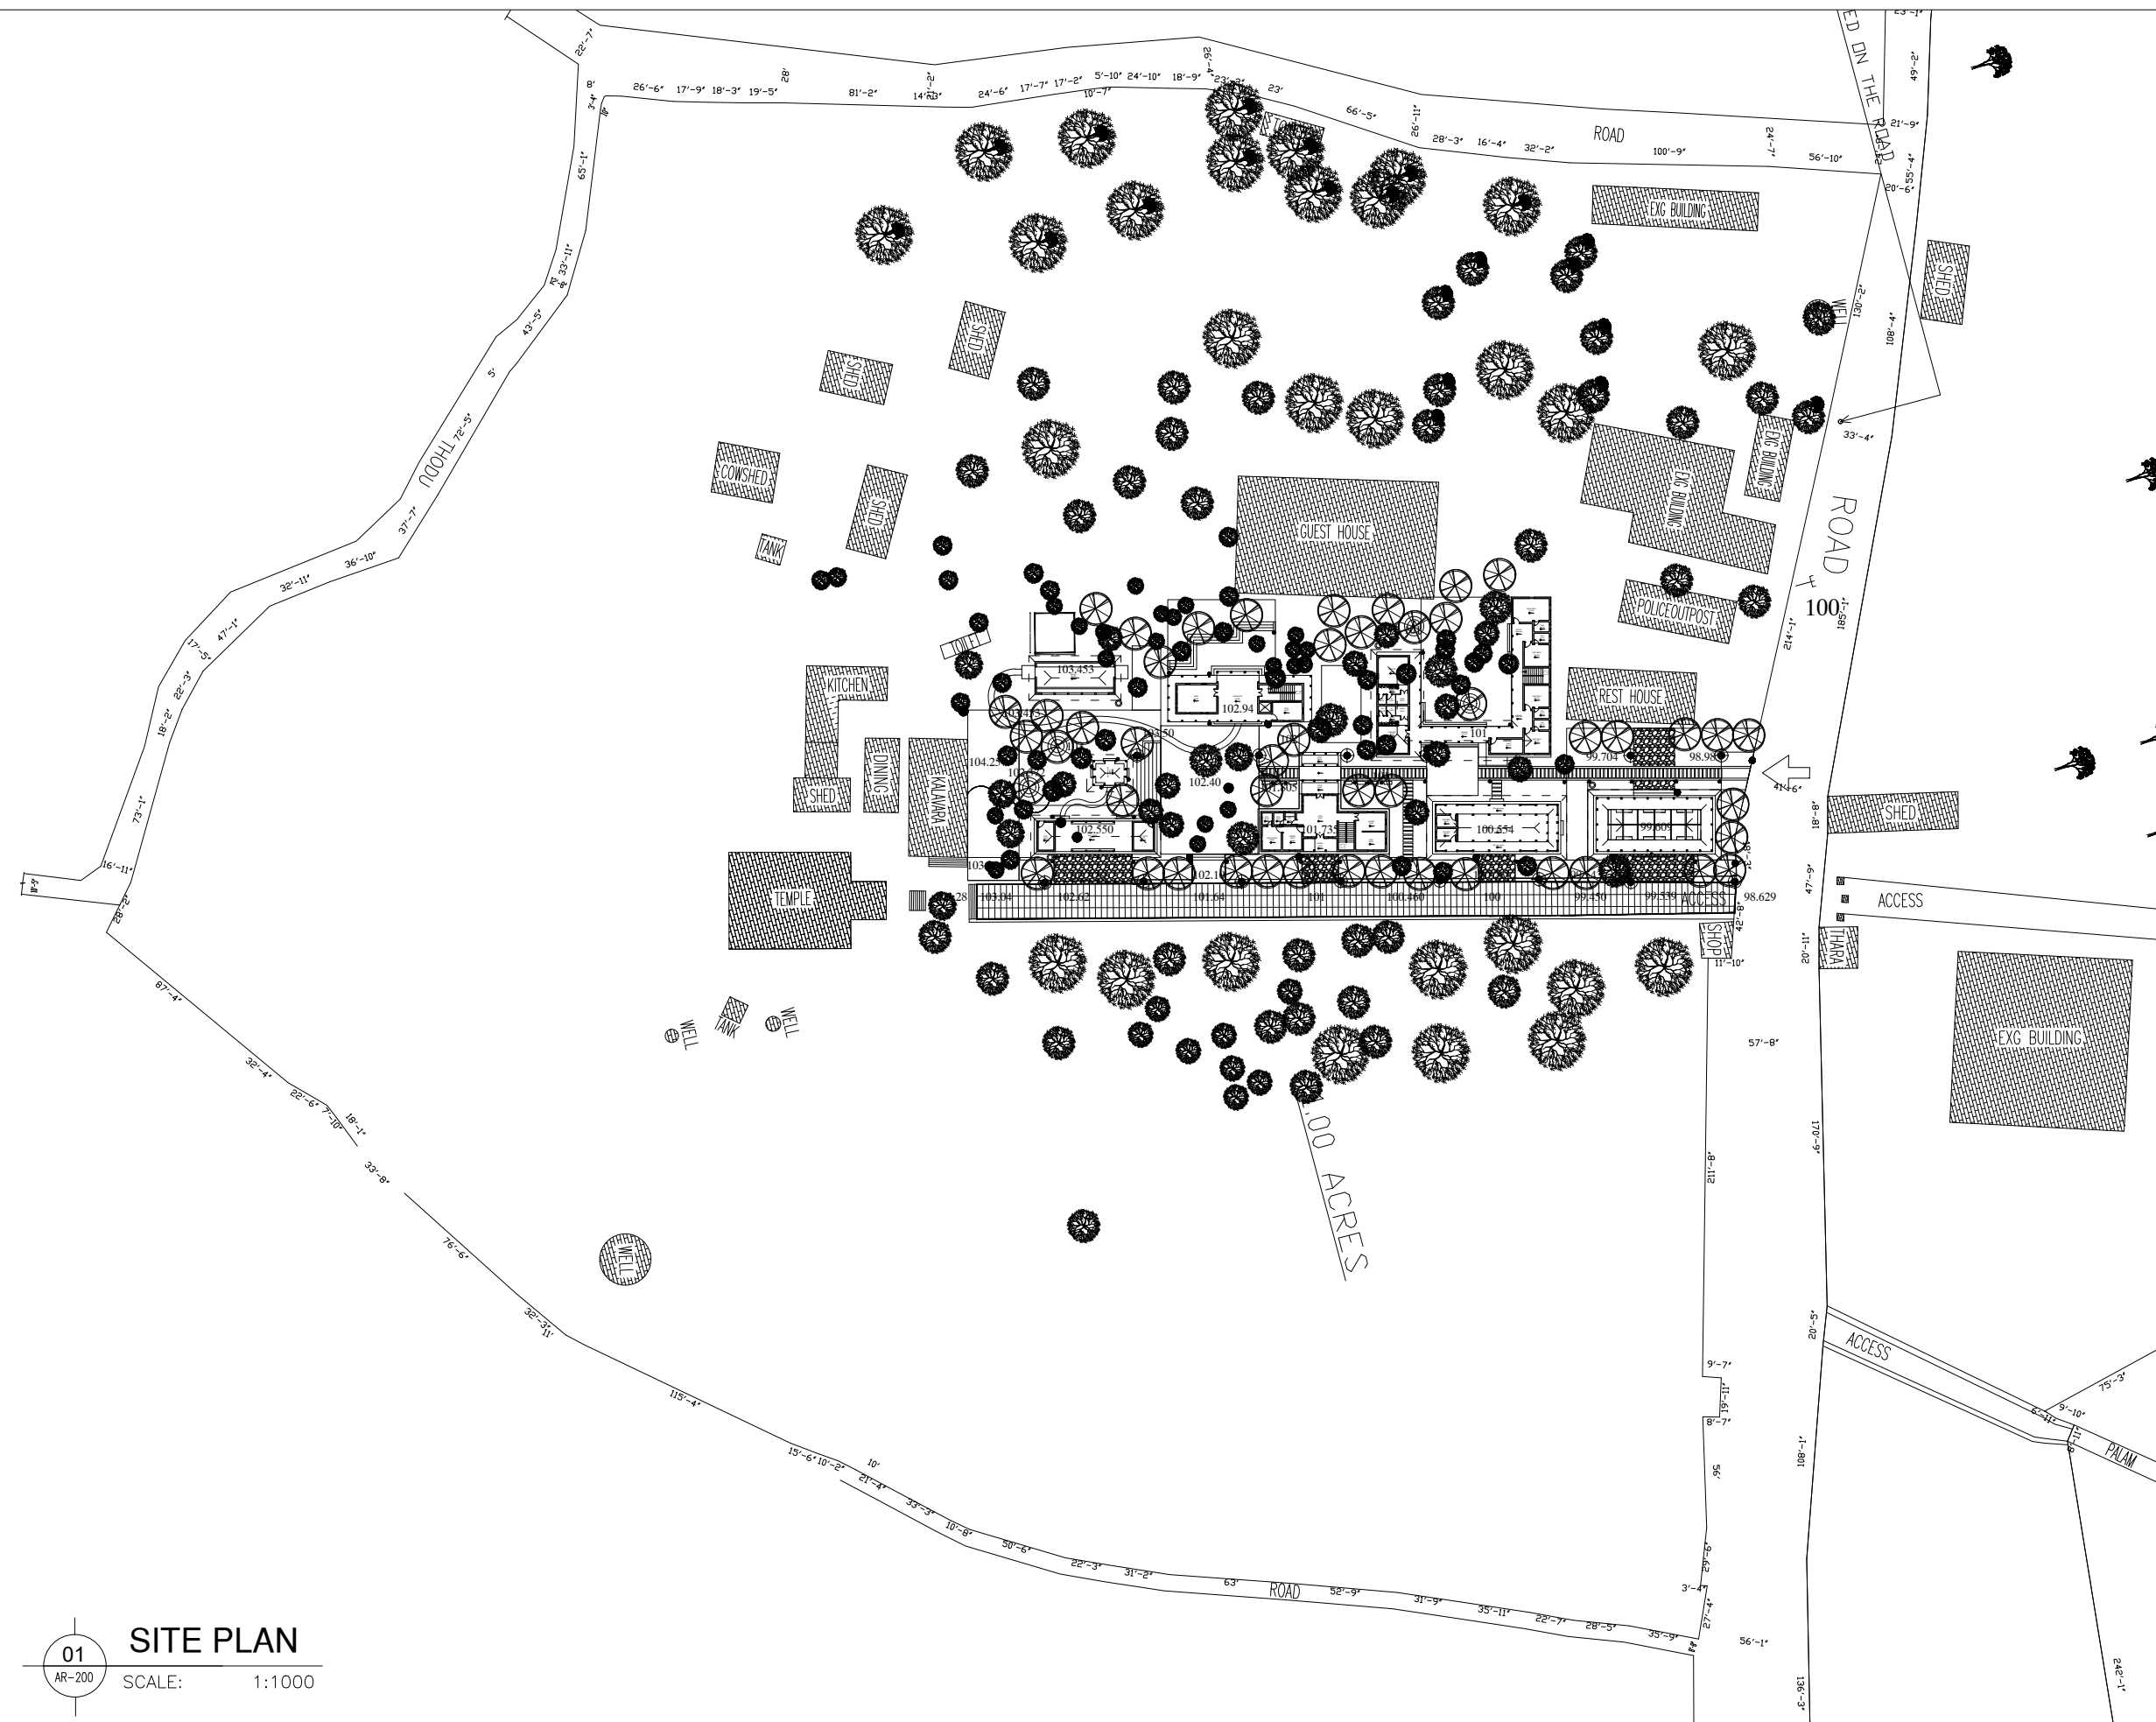

01
AR-200
SCALE: 1:1000

SITE PLAN

DORMITORY & CLOAK ROOM
FIRST FLOOR PLAN

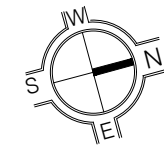

SHEET. NO

04

MASTER PLAN
THALASSERY HERITAGE PROJECT

Client : DEPARTMENT OF TOURISM,
GOVT. OF KERALA

Project title : TOURIST AMENITIES AND
FACILITIES AT KOTTIYOOR
SIVA TEMPLE

Circuit : PAZHASSI CIRCUIT

Drawing Title : TICKET COUNTER

JOINERY SCHEDULE

TYPE	SIZE	SILL	LINTEL	TYPE	SIZE	SILL	LINTEL
DD	120x210	-	210	D03	80x210	-	210
D01	100x210	-	210	W02	80x100	110	210
D02	120x210	-	210	V1	60x100	110	210

AREA CALCULATION

FLOOR	AREA(M ²)
Ground floor	83.27M ²
TOTAL	83.27M ²

NO.	DATE	REVISIONS
01	03-08-2019	
02	19-11-2019	
03	27-05-2020	

SPECIAL NOTES

- All the wall thicknesses are 23cms and 13 cms (Unless Specified)
- All the levels marked in the dwg are finished levels
- Refer structural drawings for structural details
- Follow architectural dwgs for dimensions, levels and details.
- All Dimensions are in cm's
- All Dimensions to be checked at site. No dimension to be scaled off from drawings only written dimensions to be .
- This dwg is final as on date. All previous dwgs similar to this stand cancelled.
- Any discrepancies in the drawing shall be brought to the notice of the consultants and corrected before execution.

SCALE: 1:100

DATE: 03-03-2020

PROJECT NO: THP/MP/PC/12/AR/04

DRAWING NO: AR-300,AR-400

DRAFTED BY: ASISH

CHECKED BY: SUHARA

© this drawing is the property of space art and de earth and is not to be copied or used without their permission.


SIGNATURE OF ARCHITECT

SPACE .A.R.T.

Architecture. Responsible Tourism.
Golf link road, Pachakkil, Malaparamba P.O, Calicut-9
Ph:0495 2370290 , Fax:0495 2370290
E-mail : mail@spaceart.org.in




RAGAM APARTMENT, PIPE LINE ROAD PATTERY,
CALICUT-16, PH:0495 2741782.

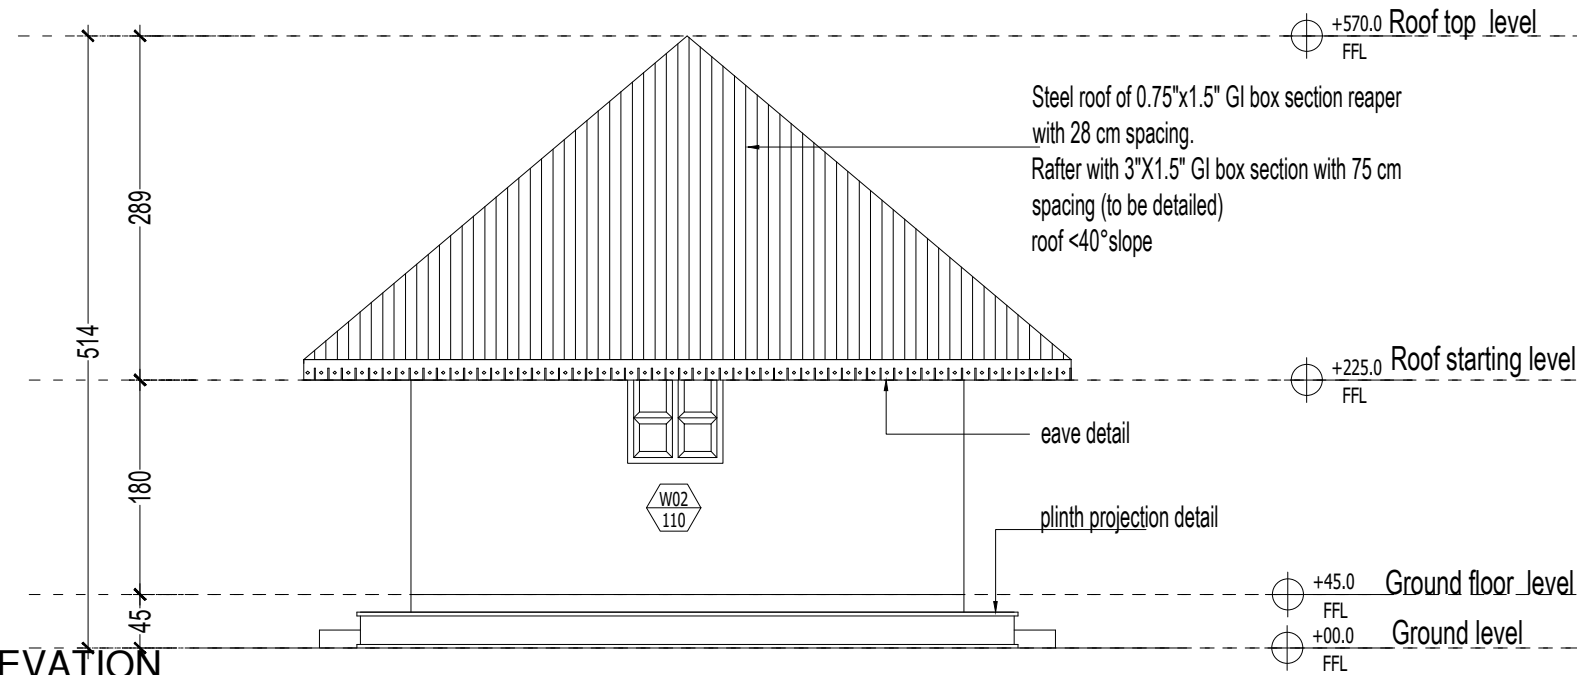

ELEVATION

SCALE: 1:100


02
AR-201

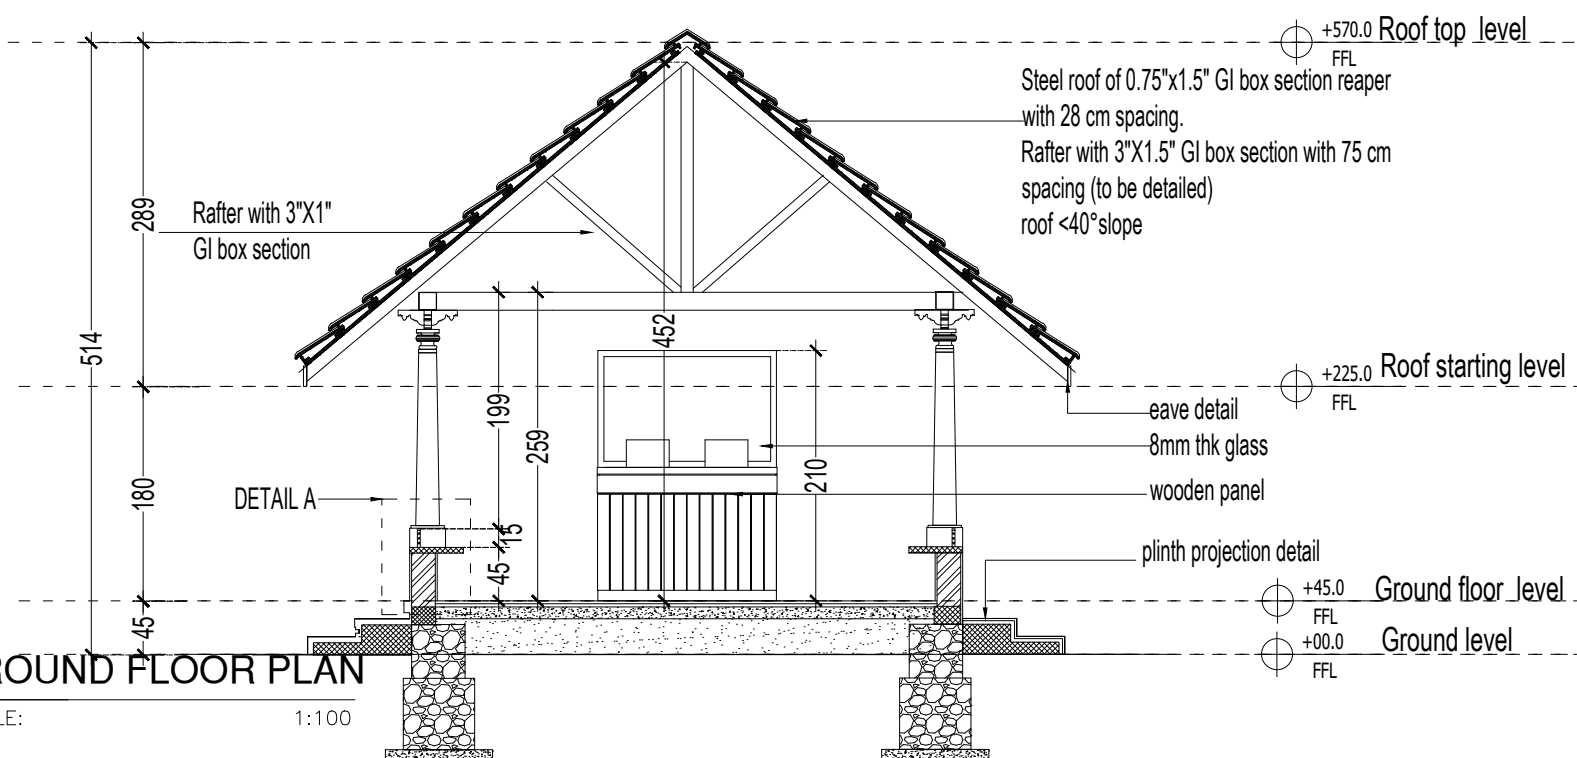

GROUND FLOOR PLAN

SCALE: 1:100

02
AR-201

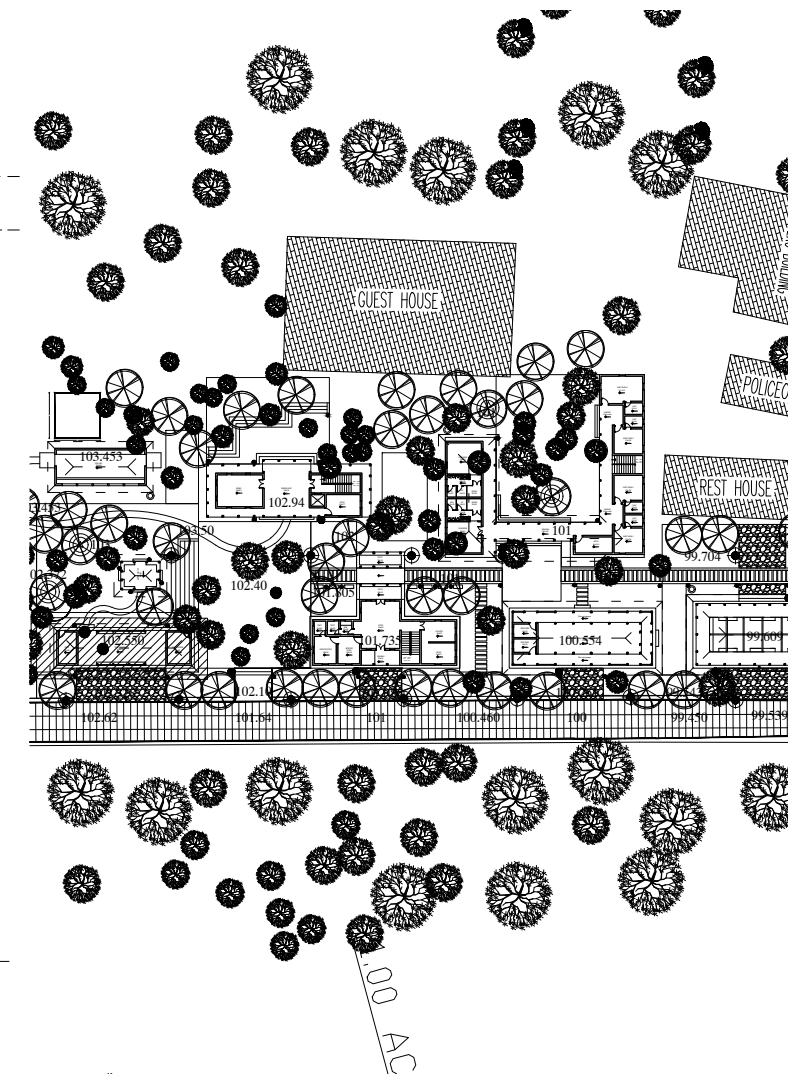


KEYPLAN


TICKET COUNTER
GROUND FLOOR PLAN



Steel roof of 0.75"x1.5" GI box section reaper with 28 cm spacing.
Rafter with 3"x1.5" GI box section with 75 cm spacing (to be detailed)
roof 40° slope

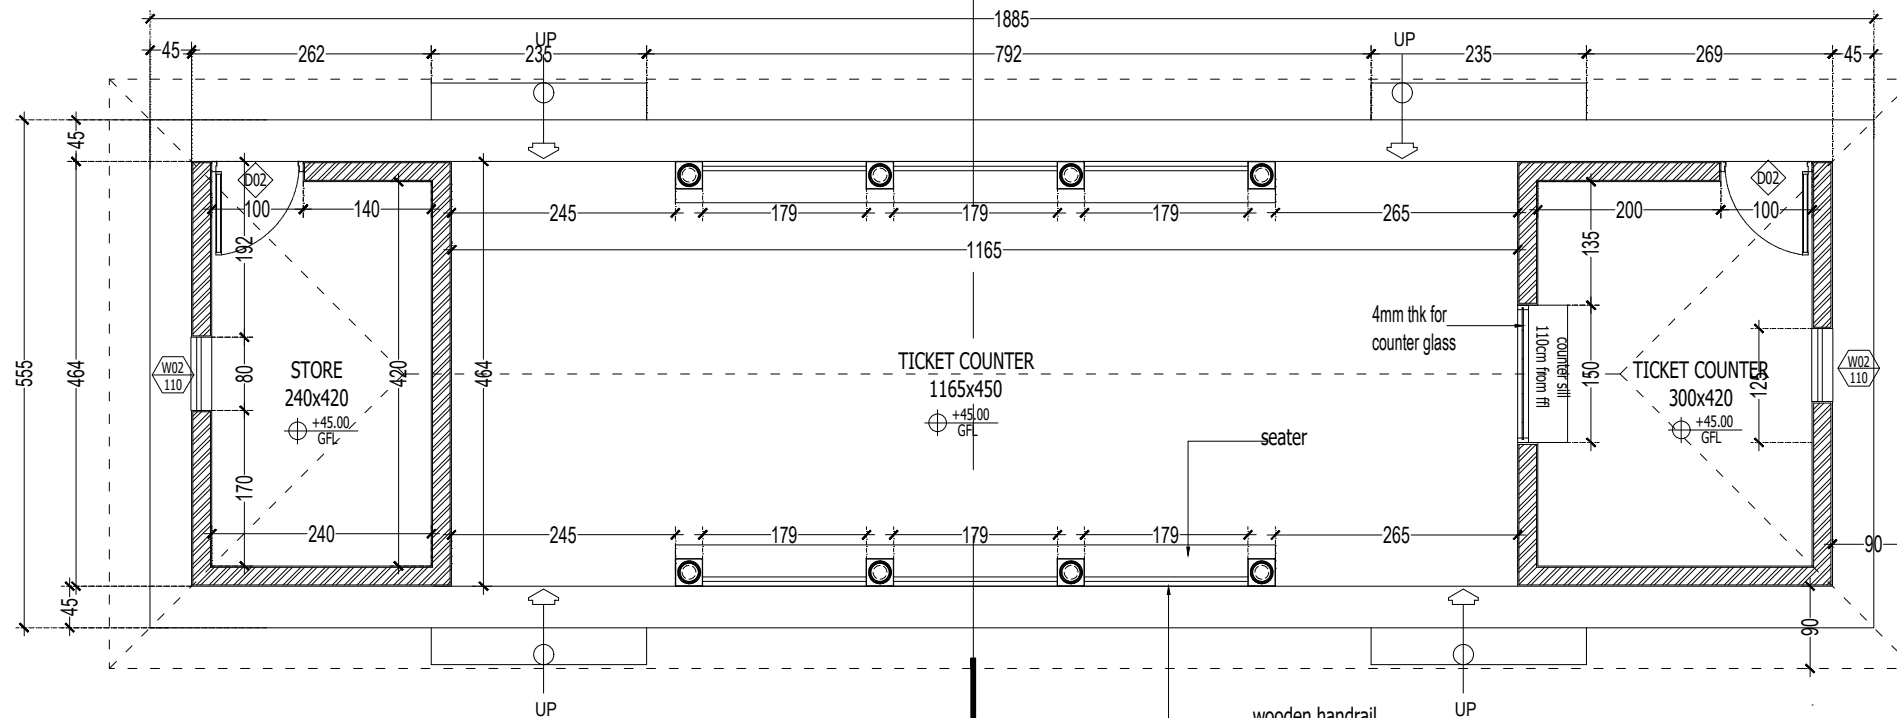

GROUND FLOOR PLAN
SCALE: 1:100

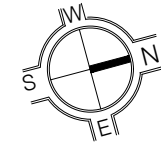

SHEET. NO

03

MASTER PLAN
THALASSERY HERITAGE PROJECT

Client : DEPARTMENT OF TOURISM,
GOVT. OF KERALA

Project title : TOURIST AMENITIES AND
FACILITIES AT KOTTIYOOR
SIVA TEMPLE

Circuit : PAZHASSI CIRCUIT

Drawing Title : TICKET COUNTER

JOINERY SCHEDULE

TYPE	SIZE	SILL	LINTEL	TYPE	SIZE	SILL	LINTEL
DD	120x210	-	210	D03	80x210	-	210
D01	100x210	-	210	W02	80x100	110	210
D02	120x210	-	210	V1	60x100	110	210

AREA CALCULATION

FLOOR	AREA(M ²)
Ground floor	83.27M ²
TOTAL	83.27M ²

NO.	DATE	REVISIONS
01	03-08-2019	
02	19-11-2019	
03	27-05-2020	

SPECIAL NOTES

- All the wall thicknesses are 23cms and 13 cms (Unless Specified)
- All the levels marked in the dwg are finished levels
- Refer structural drawings for structural details
- Follow architectural dwgs for dimensions, levels and details.
- All Dimensions are in cm's
- All Dimensions to be checked at site. No dimension to be scaled off from drawings only written dimensions to be .
- This dwg is final as on date. All previous dwgs similar to this stand cancelled.
- Any discrepancies in the drawing shall be brought to the notice of the consultants and corrected before execution.

SCALE 1:100

DATE 03-03-2020

PROJECT NO THP/MP/PC/12/AR/03

DRAWING NO AR-200

DRAFTED BY SREEHARI

CHECKED BY SUHARA

© this drawing is the property of space art and de earth and is not to be copied or used without their permission.

SIGNATURE OF ARCHITECT

SPACE .A.R.T.

Architecture. Responsible Tourism.
Golf link road, Pachakkil, Malaparamba P.O, Calicut-9
Ph:0495 2370290 , Fax:0495 2370290
E-mail : mail@spaceart.org.in



RAGAM APARTMENT, PIPE LINE ROAD PATTERY,
CALICUT-16, PH:0495 2741782.