

SHEET. NO
01

**MASTER PLAN
THALASSERY HERITAGE PROJECT**

Client : **DEPARTMENT OF TOURISM,
GOVT.OF KERALA**

Project title : **PINDALI KALARI HOUSE**

Circuit : **PAZHASSI CIRCUIT**

Drawing Title : **SITE PLAN**

AREA CALCULATION

FLOOR	AREA(M ²)

NO.	DATE	REVISIONS
01	03-08-2019	
02	19-11-2019	
03	30-05-2020	

SPECIAL NOTES

- 1 All the wall thicknesses are 23cms and 13 cms (Unless Specified)
- 2 All the levels marked in the dwg are finished levels
- 3 Refer structural drawings for structural details
- 4 Follow architectural dwgs for dimensions,levels and details.
- 5 All Dimensions are in cms
- 6 All Dimensions to be checked at site. No dimension to be scaled off from drawings only written dimensions to be .
- 7 This dwg is final as on date. All previous dwgs similar to this stand cancelled.
- 8 Any discrepancies in the drawing shall be brought to the notice of the consultants and corrected before execution.

SCALE	1:100
DATE	29-05-2020
PROJECT NO	THP/MP/PC/07/AR-05
DRAWING NO	AR-202
DRAFTED BY	SUHARA
CHECKED BY	

© this drawing is the property of space art and de earth and is not to be copied or used without their permission.

SIGNATURE OF ARCHITECT

ARCHITECTS

SPACE ART
Architecture & Responsible Tourism
Golf link road,Pachakkil,Malaparamba P.O,Calicut-9
Ph:0495 2370290
E-mail : mail@spaceart.org.in



RAGAM APARTMENT,PIPE LINE ROAD PATTERY ,
CALICUT-16 , PH:0495 2741782.

01
AR-201
SITE PLAN
SCALE: 1:100

**MASTER PLAN
THALASSERY HERITAGE PROJECT**

Client : **DEPARTMENT OF TOURISM,
GOVT.OF KERALA**

Project title : PINDALI KALARI HOUSE

Circuit : PAZHASSI CIRCUIT

Drawing Title : KALARI WORKING DRAWING

AREA CALCULATION

FLOOR	AREA(M ²)
GROUND FLOOR	53.72M2
TOTAL	53.72M2

NO.	DATE	REVISIONS
01	03-08-2019	
02	19-11-2019	
03	30-05-2020	

SPECIAL NOTES

- All the wall thicknesses are 23cms and 13 cms (Unless Specified)
- All the levels marked in the dwg are finished levels
- Refer structural drawings for structural details
- Follow architectural dwgs for dimensions, levels and details.
- All Dimensions are in cms
- All Dimensions to be checked at site. No dimension to be scaled off from drawings only written dimensions to be .
- This dwg is final as on date. All previous dwgs similar to this stand cancelled.
- Any discrepancies in the drawing shall be brought to the notice of the consultants and corrected before execution.

SCALE	1:100
DATE	29-05-2020
PROJECT NO	THP/MP/PC/07/AR-05
DRAWING NO	AR-202
DRAFTED BY	SUHARA
CHECKED BY	


© this drawing is the property of space art and de earth and is not to be copied or used without their permission.

SIGNATURE OF ARCHITECT


SPACE ART
Architecture & Responsible Tourism
Golf link road, Pachakkil, Malaparamba P.O, Calicut-9
Ph:0495 2370290
E-mail : mail@spaceart.org.in

dearth


RAGAM APARTMENT, PIPE LINE ROAD PATTERY ,
CALICUT-16 , PH:0495 2741782.

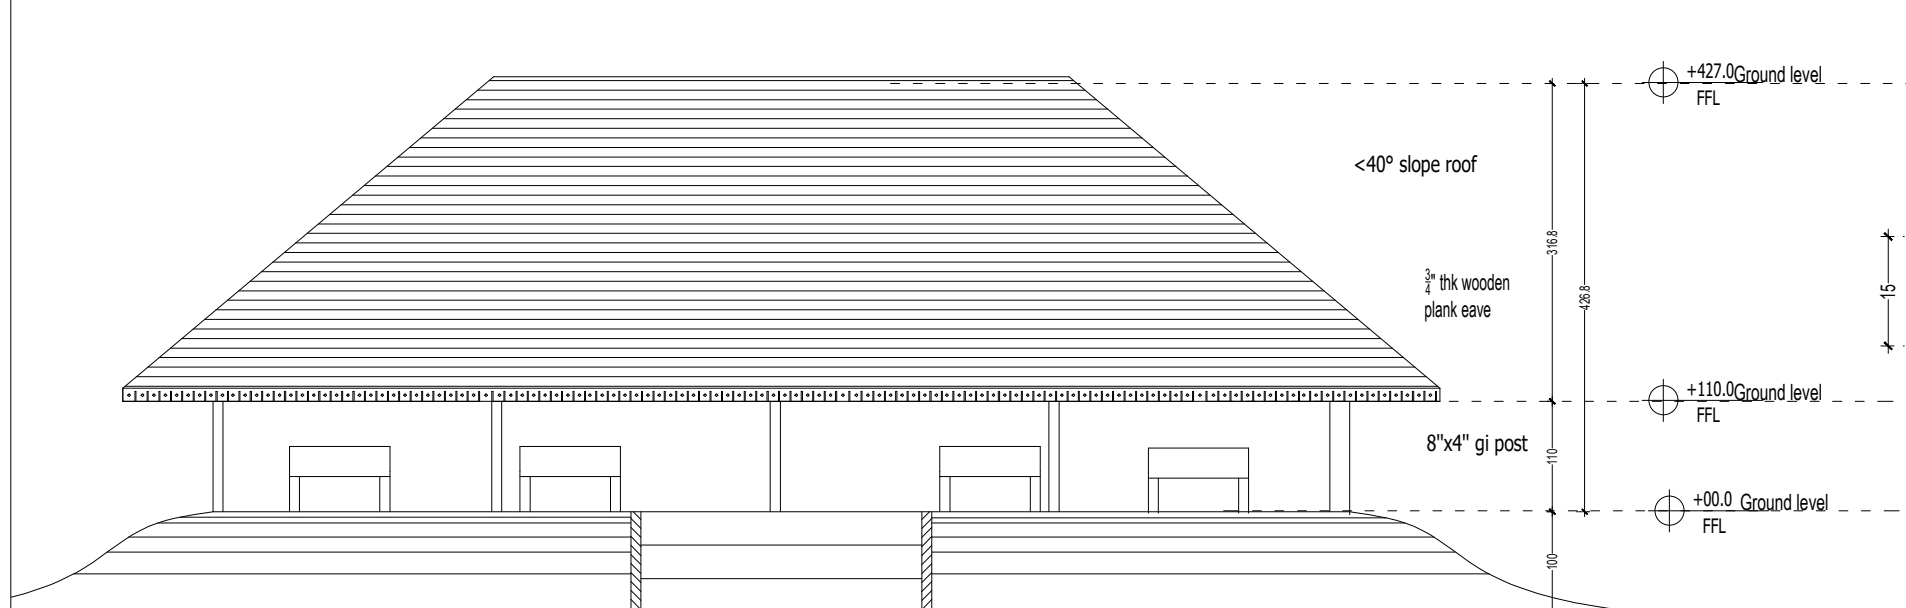

02 ELEVATION
AR-300 SCALE: 1:100

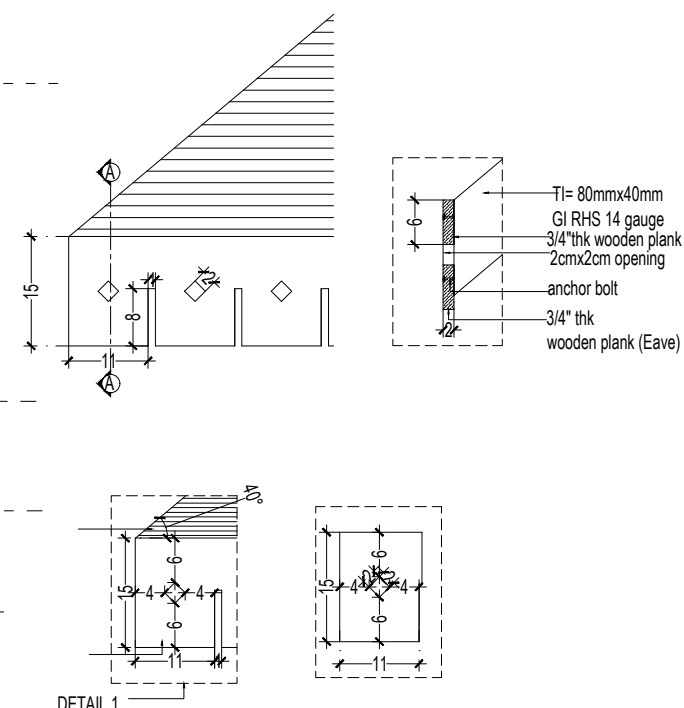


04 EAVE DETAIL
AR-400 SCALE: 1:100

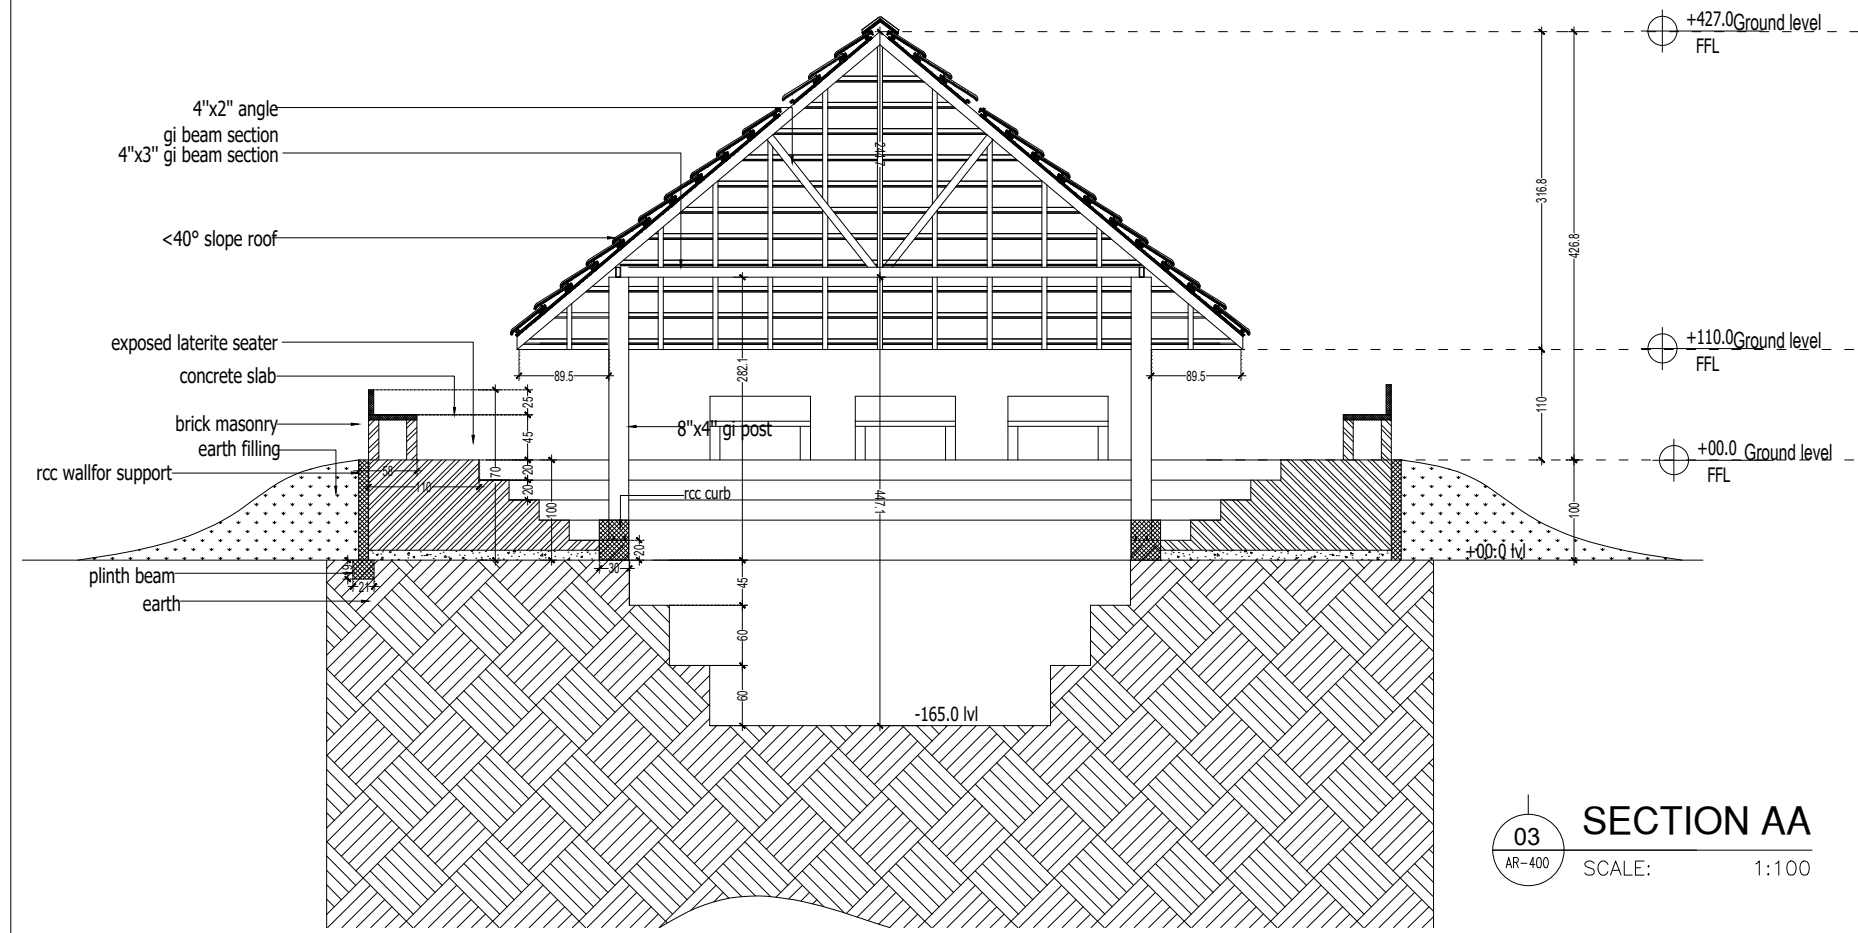

03 SECTION AA
AR-400 SCALE: 1:100

KEY PLAN

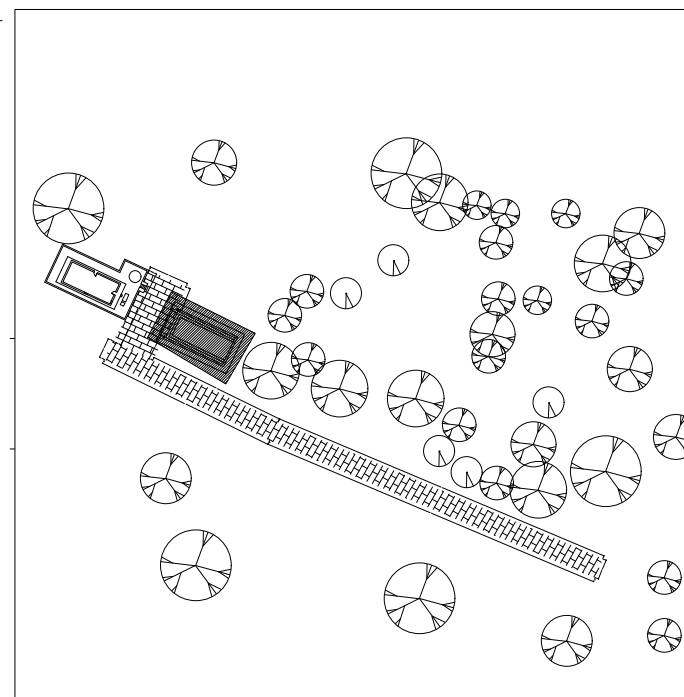

SCALE: 1:100

**MASTER PLAN
THALASSERY HERITAGE PROJECT**

Client : **DEPARTMENT OF TOURISM,
GOVT.OF KERALA**

Project title : **PINDALI KALARI HOUSE**

Circuit : **PAZHASSI CIRCUIT**

Drawing Title : **KALARI WORKING DRAWING**

AREA CALCULATION

FLOOR	AREA(M ²)
GROUND FLOOR	53.72M2
TOTAL	53.72M2

NO.	DATE	REVISIONS
01	03-08-2019	
02	19-11-2019	
03	30-05-2020	

SPECIAL NOTES

- All the wall thicknesses are 23cms and 13 cms (Unless Specified)
- All the levels marked in the dwg are finished levels
- Refer structural drawings for structural details
- Follow architectural dwgs for dimensions,levels and details.
- All Dimensions are in cms
- All Dimensions to be checked at site. No dimension to be scaled off from drawings only written dimensions to be .
- This dwg is final as on date. All previous dwgs similar to this stand cancelled.
- Any discrepancies in the drawing shall be brought to the notice of the consultants and corrected before execution.

SCALE	1:100
DATE	29-05-2020
PROJECT NO	THP/MP/PC/07/AR-05
DRAWING NO	AR-202
DRAFTED BY	SUHARA
CHECKED BY	

© this drawing is the property of space art and de earth and is not to be copied or used without their permission.


SIGNATURE OF ARCHITECT

ARCHITECTS


SPACE ART
Architecture & Responsible Tourism
Golf link road,Pachakkil, Malaparamba P.O,Calicut-9
Ph:0495 2370290
E-mail : mail@spaceart.org.in

de earth

RAGAM APARTMENT,PIPE LINE ROAD PATTERY ,
CALICUT-16 , PH:0495 2741782.

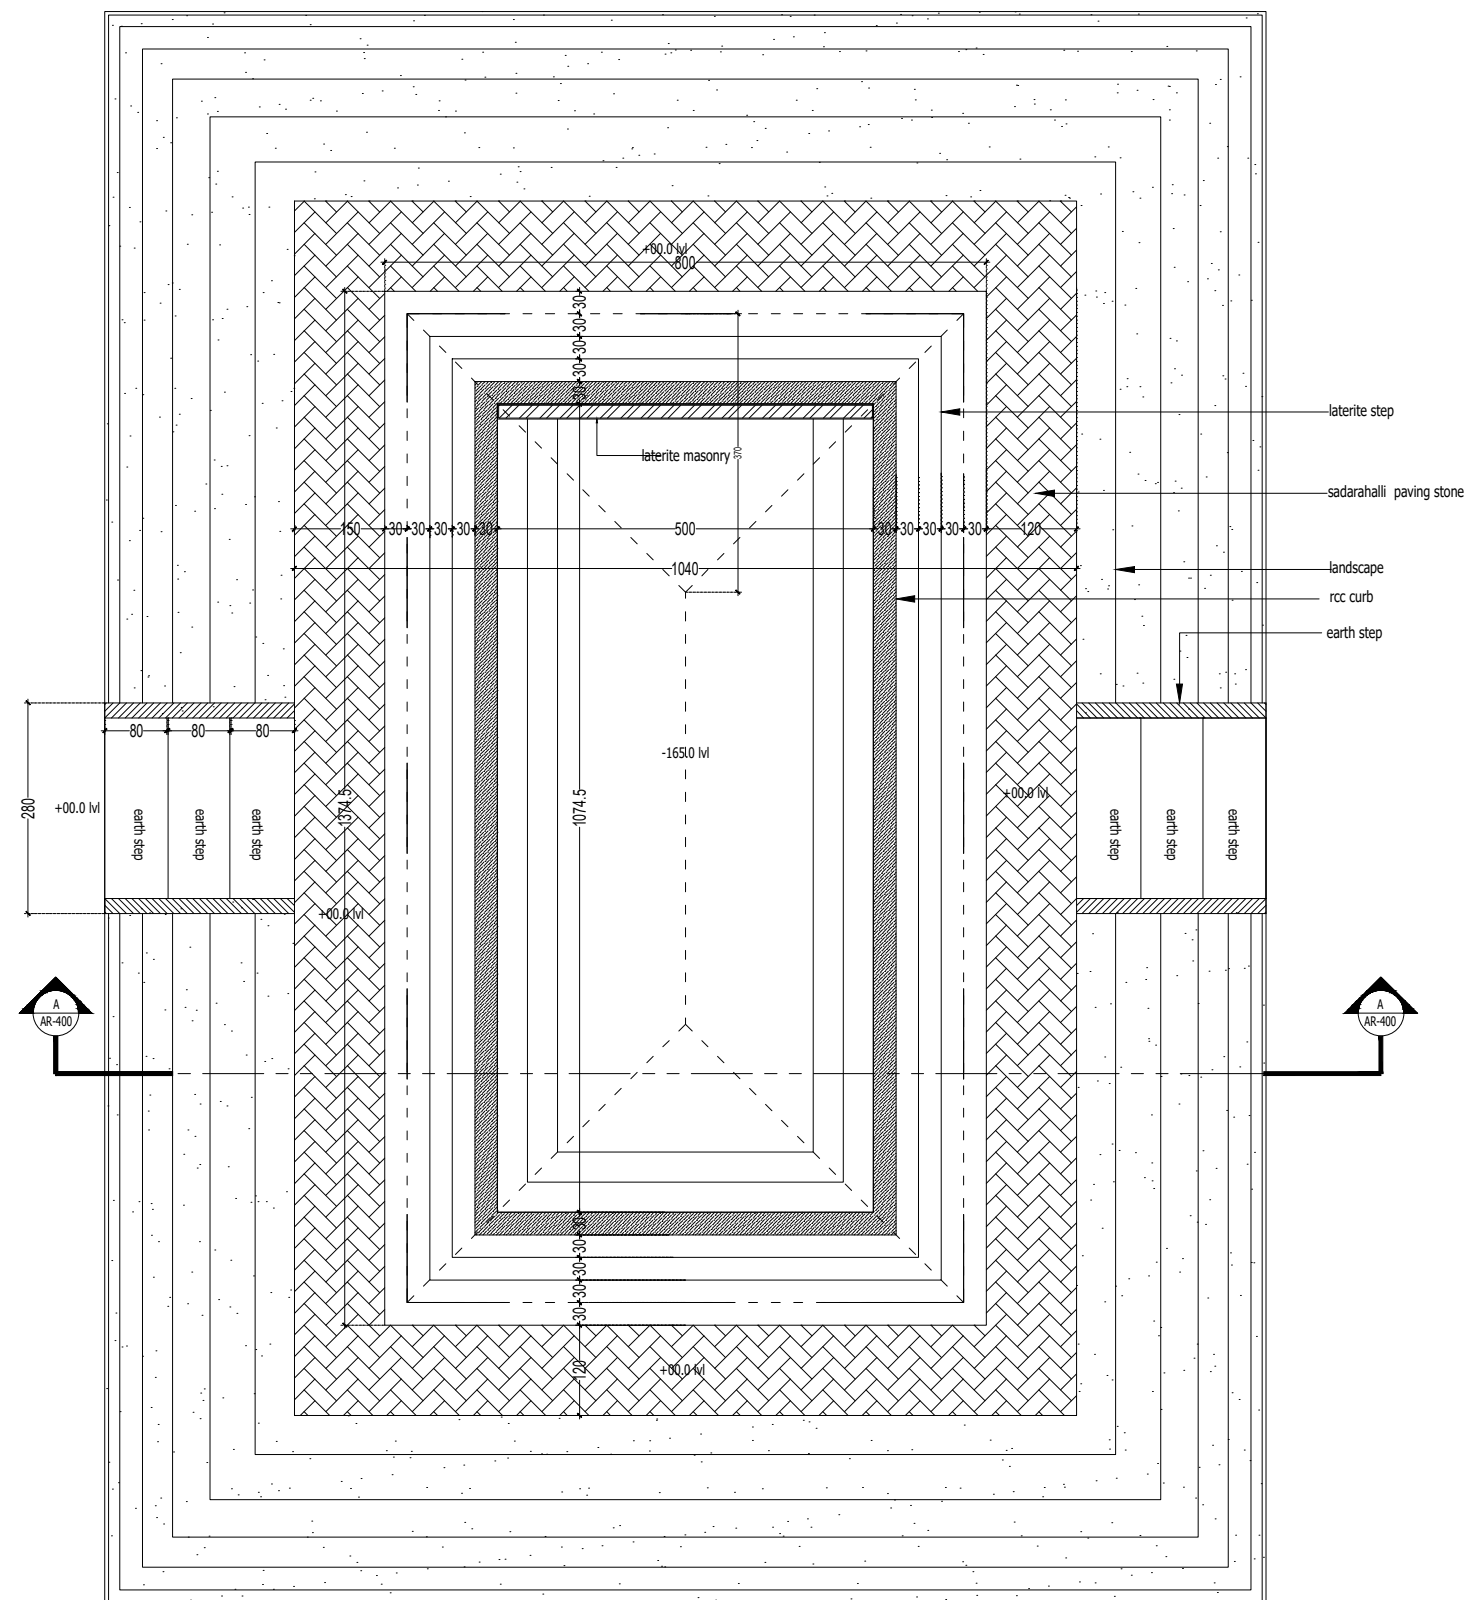

KEY PLAN

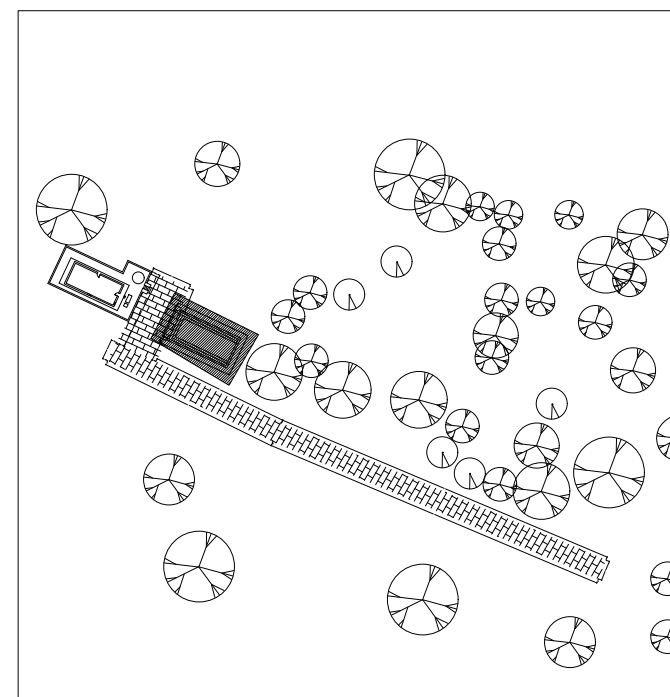

01 GROUND FLOOR PLAN
AR-201 SCALE: 1:100

**MASTER PLAN
THALASSERY HERITAGE PROJECT**

Client : **DEPARTMENT OF TOURISM,
GOVT.OF KERALA**

Project title : **PINDALI KALARI HOUSE**

Circuit : **PAZHASSI CIRCUIT**

Drawing Title : **KALARI WORKING DRAWING**

AREA CALCULATION

FLOOR	AREA(M ²)
GROUND FLOOR	53.72M2
TOTAL	53.72M2

NO.	DATE	REVISIONS
01	03-08-2019	
02	19-11-2019	
03	30-05-2020	

SPECIAL NOTES

- All the wall thicknesses are 23cms and 13 cms (Unless Specified)
- All the levels marked in the dwg are finished levels
- Refer structural drawings for structural details
- Follow architectural dwgs for dimensions,levels and details.
- All Dimensions are in cms
- All Dimensions to be checked at site. No dimension to be scaled off from drawings only written dimensions to be .
- This dwg is final as on date. All previous dwgs similar to this stand cancelled.
- Any discrepancies in the drawing shall be brought to the notice of the consultants and corrected before execution.

SCALE	1:100
DATE	29-05-2020
PROJECT NO	THP/MP/PC/07/AR-05
DRAWING NO	AR-202
DRAFTED BY	SUHARA
CHECKED BY	


© this drawing is the property of space art and de earth and is not to be copied or used without their permission.

SIGNATURE OF ARCHITECT


SPACE ART
Architecture & Responsible Tourism
Golf link road,Pachakkil, Malaparamba P.O, Calicut-9
Ph:0495 2370290
E-mail : mail@spaceart.org.in

de earth

RAGAM APARTMENT, PIPE LINE ROAD PATTERY ,
CALICUT-16 , PH:0495 2741782.

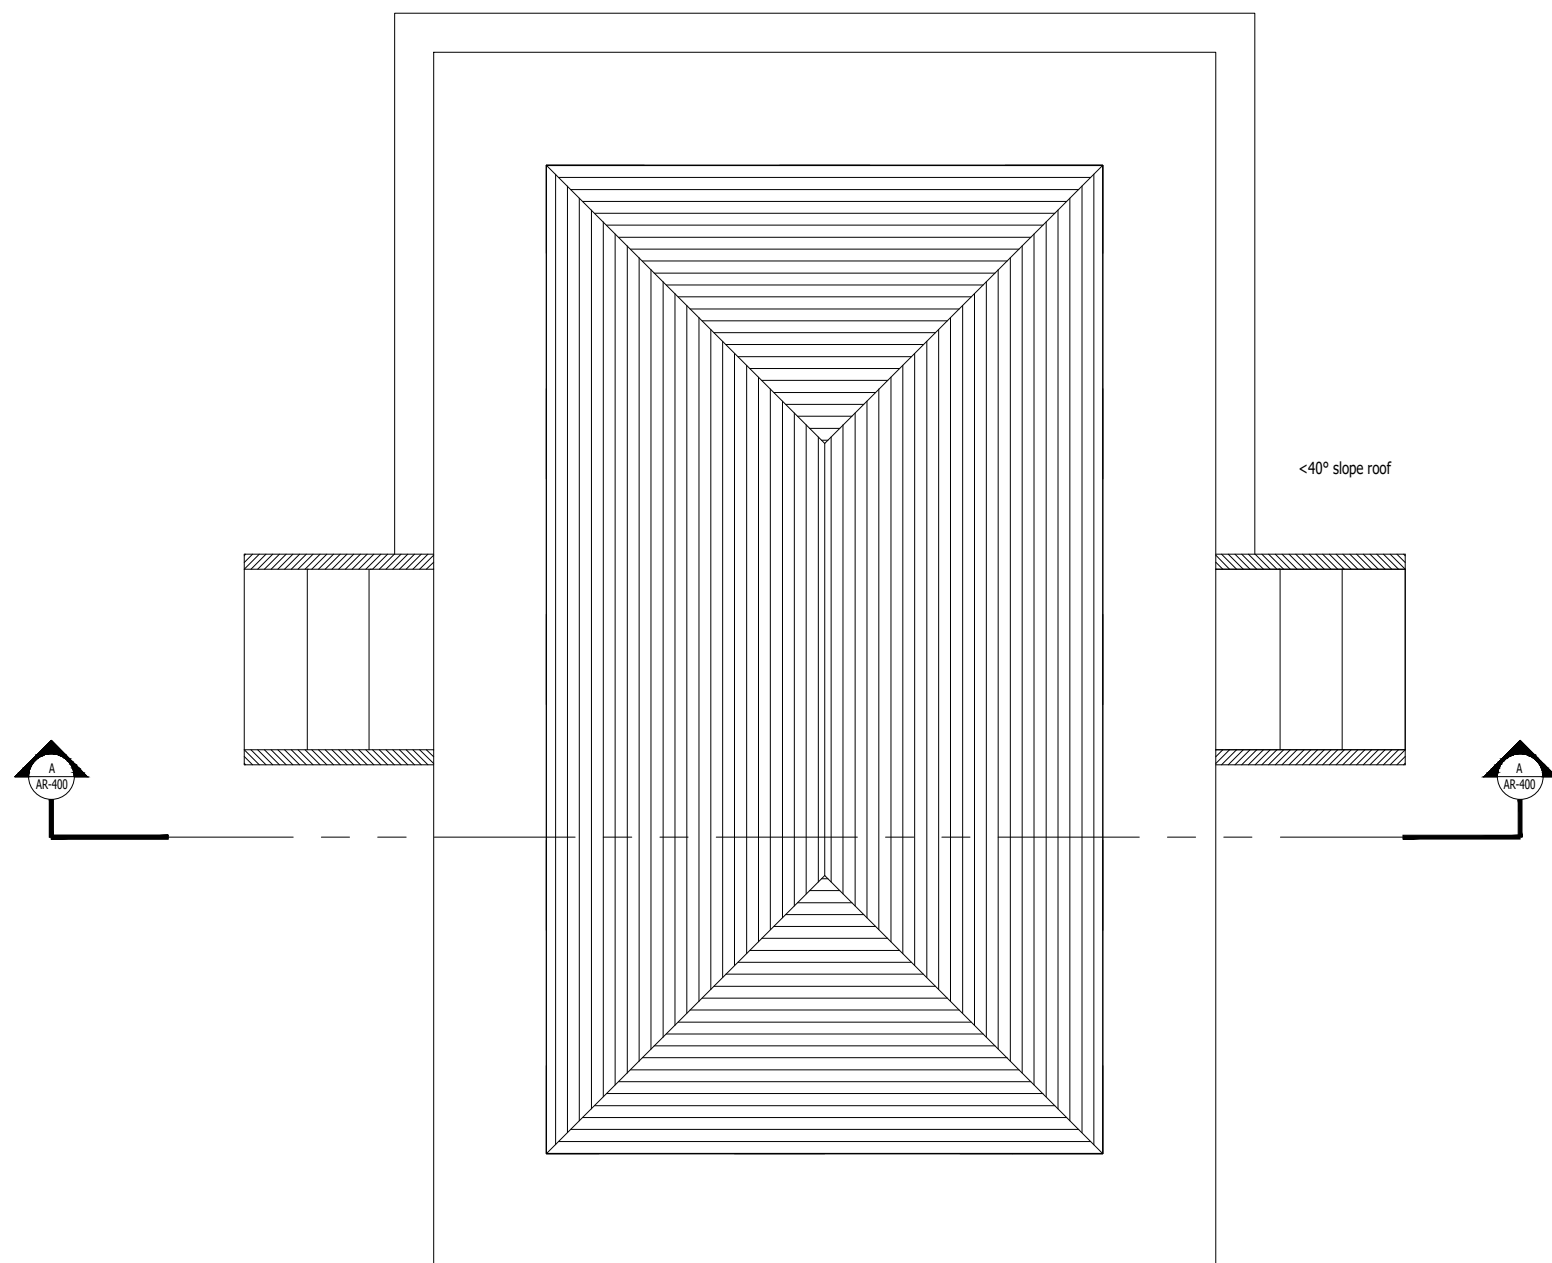

KEY PLAN

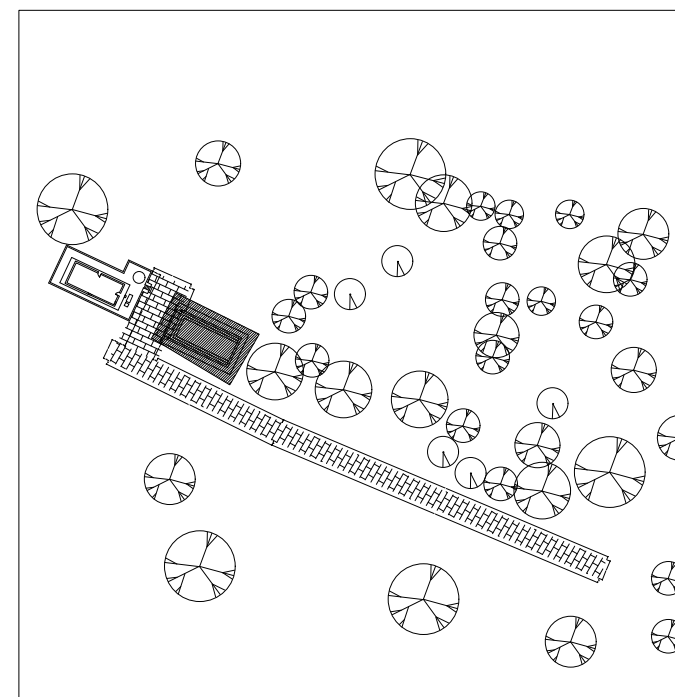


02
AR-201

ROOF PLAN

SCALE: 1:100

ARCHITECTS

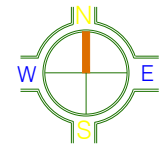

SHEET. NO
01

**MASTER PLAN
THALASSERY HERITAGE PROJECT**

Client : **DEPARTMENT OF TOURISM,
GOVT.OF KERALA**

Project title : **PINDALI KALARI HOUSE**

Circuit : **PAZHASSI CIRCUIT**

Drawing Title : **TRUSS ROOF DRAWING**

AREA CALCULATION

FLOOR	AREA(M ²)
GROUND FLOOR	53.72M ²
TOTAL	53.72M²

NO.	DATE	REVISIONS
01	03-08-2019	
02	19-11-2019	
03	27-05-2020	

SPECIAL NOTES

- All the wall thicknesses are 23cms and 13 cms (Unless Specified)
- All the levels marked in the dwg are finished levels
- Refer structural drawings for structural details
- Follow architectural dwgs for dimensions, levels and details.
- All Dimensions are in cms
- All Dimensions to be checked at site. No dimension to be scaled off from drawings only written dimensions to be.
- This dwg is final as on date. All previous dwgs similar to this stand cancelled.
- Any discrepancies in the drawing shall be brought to the notice of the consultants and corrected before execution.

SCALE	1:100
DATE	29-05-2020
PROJECT NO	THP/MP/PC/07/AR-05
DRAWING NO	AR-202
DRAFTED BY	SUHARA
CHECKED BY	


© this drawing is the property of space art and de earth and is not to be copied or used without their permission.

SIGNATURE OF ARCHITECT


SPACE ART
Architecture & Responsible Tourism
Golf link road, Pachakkil, Malaparamba P.O, Calicut-9
Ph: 0495 2370290
E-mail : mail@spaceart.org.in



RAGAM APARTMENT, PIPE LINE ROAD PATTERRY,
CALICUT-16, PH:0495 2741782.


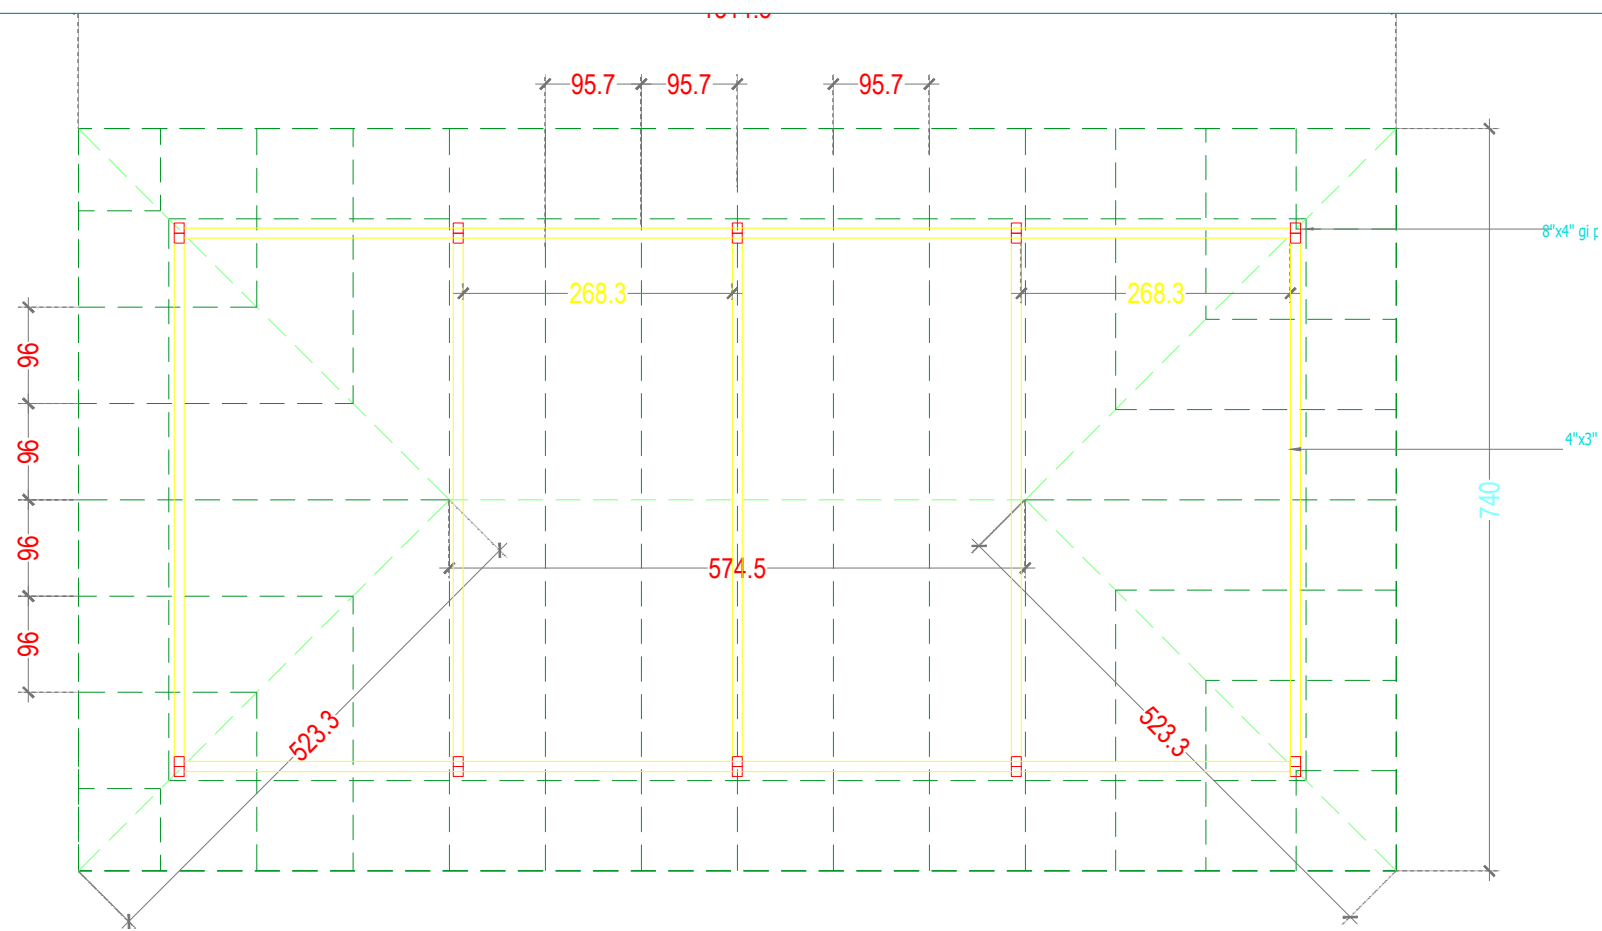


01
AR-501
GROUND FLOOR PLAN
SCALE: 1:75

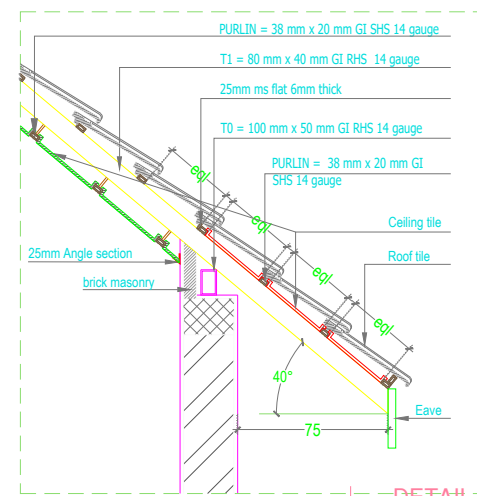


04
AR-501
DETAIL A
SCALE: 1:75

KEY PLAN

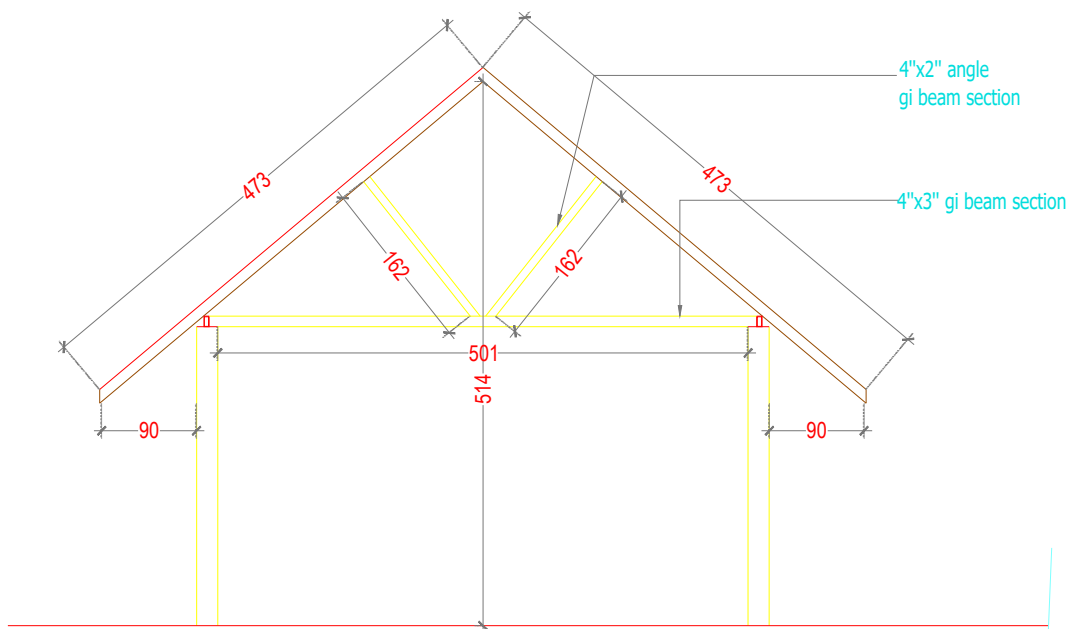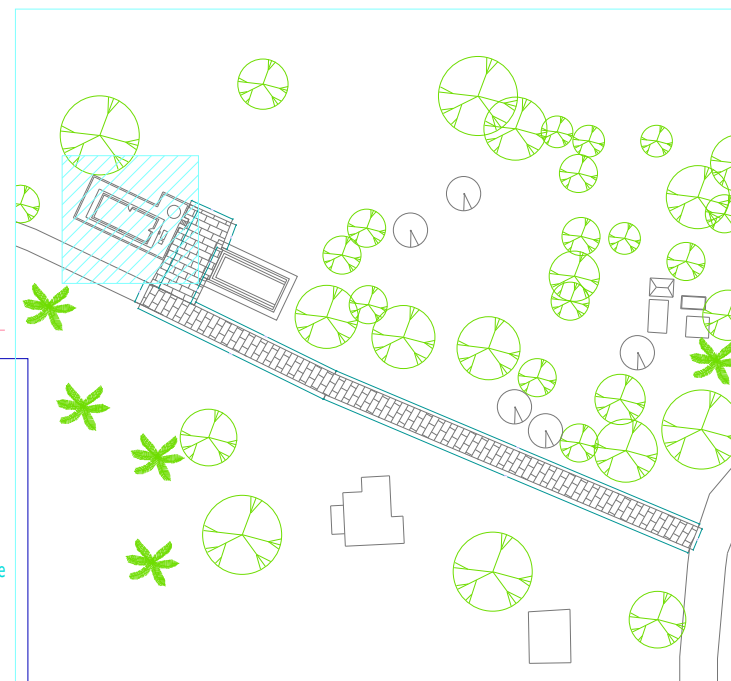

02
AR-501
SECTION AA
SCALE: 1:75

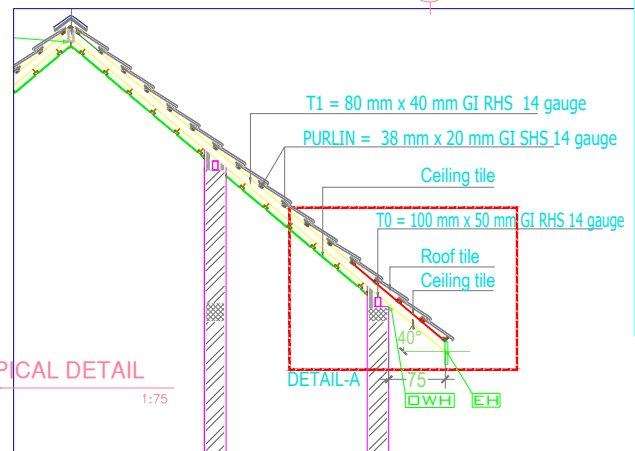

03
AR-501
TYPICAL DETAIL
SCALE: 1:75

T0 = 100 mm x 50 mm GI RHS 14 gauge
T1 = 80 mm x 40 mm GI RHS 14 gauge
PURLIN = 20 mm x 20 mm GI SHS 14 gauge

**MASTER PLAN
THALASSERY HERITAGE PROJECT**

Client : **DEPARTMENT OF TOURISM,
GOVT.OF KERALA**

Project title : **PINDALI KALARI HOUSE**

Circuit : **PAZHASSI CIRCUIT**

Drawing Title : **ELECTRICAL DRAWING**

AREA CALCULATION

FLOOR	AREA(M ²)
GROUND FLOOR	53.72M ²
TOTAL	53.72M ²

NO.	DATE	REVISIONS
01	03-08-2019	
02	19-11-2019	
03	30-05-2020	


SPECIAL NOTES

- All the wall thicknesses are 23cms and 13 cms (Unless Specified)
- All the levels marked in the dwg are finished levels
- Refer structural drawings for structural details
- Follow architectural dwgs for dimensions, levels and details.
- All Dimensions are in cms
- All Dimensions to be checked at site. No dimension to be scaled off from drawings only written dimensions to be .
- This dwg is final as on date. All previous dwgs similar to this stand cancelled.
- Any discrepancies in the drawing shall be brought to the notice of the consultants and corrected before execution.

SCALE	1:100
DATE	29-05-2020
PROJECT NO	THP/M/IPC/07/AR-05
DRAWING NO	AR-202
DRAFTED BY	SUHARA
CHECKED BY	

© this drawing is the property of space art and de earth and is not to be copied or used without their permission.


SIGNATURE OF ARCHITECT

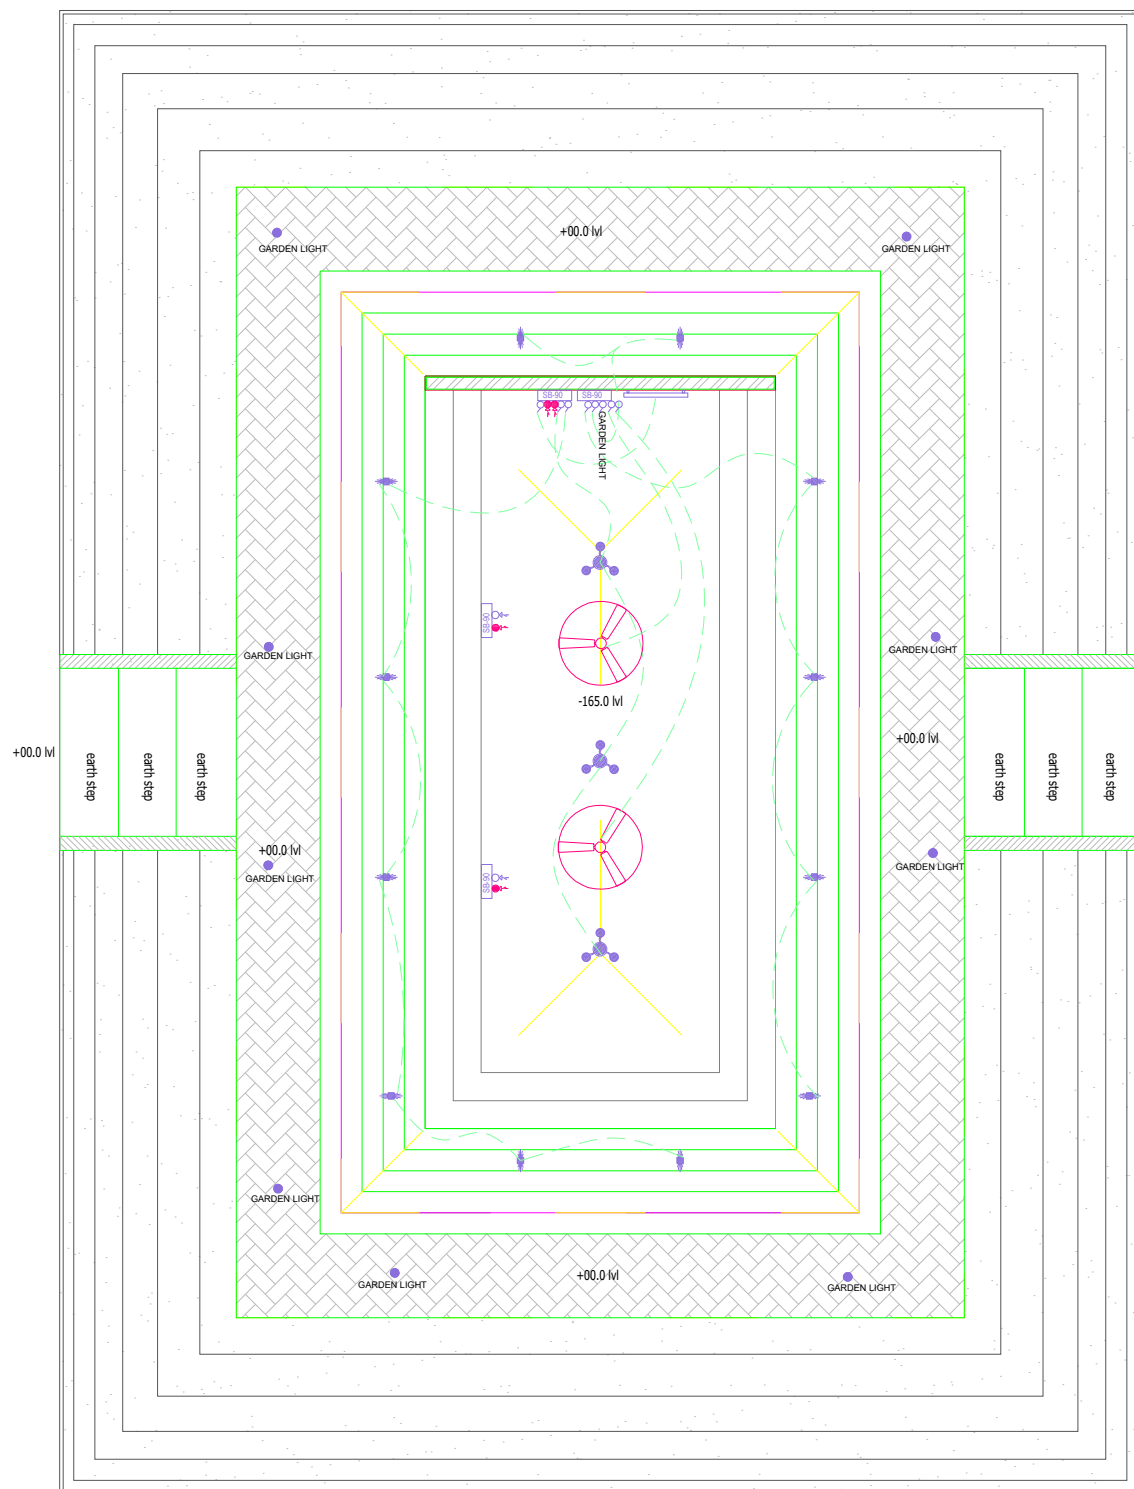

LEGEND

ONE WAY CONTROL SWITCH	
TWO WAY CONTROL SWITCH	
ONE WAY FAN REGULATOR - WITH SWITCH	
WALL BRACKET AT GF-255 FF-230CM HT	
TUBE LIGHT.	
EXHAUST FAN	
HANGING LIGHT	
5A SOCKET WITH SWITCH	
15A SOCKET WITH SWITCH	
FAN 120 dia (kitchen 90 dia)	
SWITCH BOARD	
DISTRIBUTION BOARD 180cm ht	
UP/DOWN LIGHT	
GARDEN LIGHT	

KEY PLAN

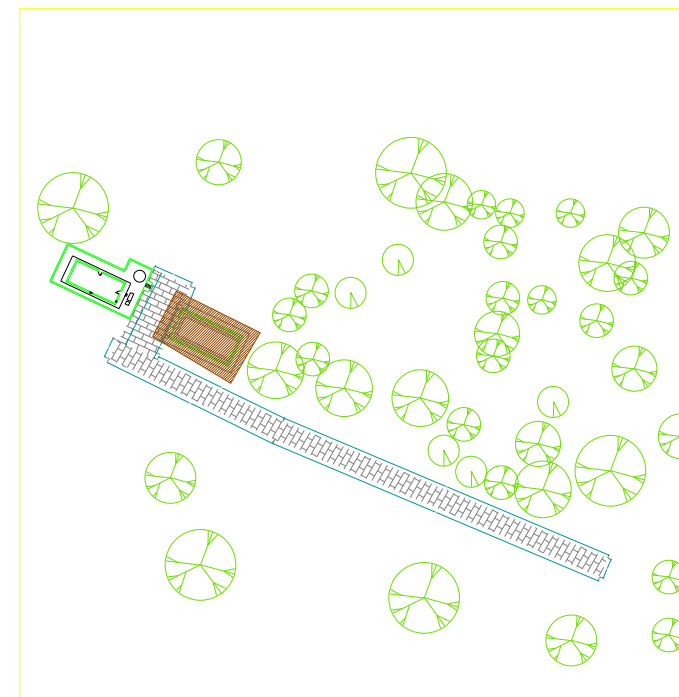


01 GROUND FLOOR PLAN
AR-201 SCALE: 1:100

SPACE ART
Architecture & Responsible Tourism

Golf link road, Pachakkil, Malaparamba P.O, Calicut-9
Ph:0495 2370290
E-mail : mail@spaceart.org.in

de earth

RAGAM APARTMENT, PIPE LINE ROAD PATTERY,
CALICUT-16, PH:0495 2741782.

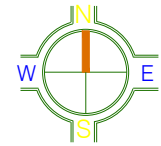

SHEET NO

06

**MASTER PLAN
THALASSERY HERITAGE PROJECT**

Client : DEPARTMENT OF TOURISM,
GOVT.OF KERALA

Project title : PINDALI KALARI HOUSE

Circuit : PAZHASSI CIRCUIT

Drawing Title : TRUSS ROOF DRAWING

AREA CALCULATION

FLOOR	AREA(M ²)
GROUND FLOOR	53.72M ²
TOTAL	53.72M ²

NO.	DATE	REVISIONS
01	03-08-2019	
02	19-11-2019	
03	30-05-2020	


SPECIAL NOTES

- All the wall thicknesses are 23cms and 13 cms (Unless Specified)
- All the levels marked in the dwg are finished levels
- Refer structural drawings for structural details
- Follow architectural dwgs for dimensions, levels and details.
- All Dimensions are in cms
- All Dimensions to be checked at site. No dimension to be scaled off from drawings only written dimensions to be .
- This dwg is final as on date. All previous dwgs similar to this stand cancelled.
- Any discrepancies in the drawing shall be brought to the notice of the consultants and corrected before execution.


SCALE	1:100
DATE	29-05-2020
PROJECT NO	THP/M/PC/07/AR-05
DRAWING NO	AR-202
DRAFTED BY	SUHARA
CHECKED BY	

© this drawing is the property of space art and de earth and is not to be copied or used without their permission.

SIGNATURE OF ARCHITECT


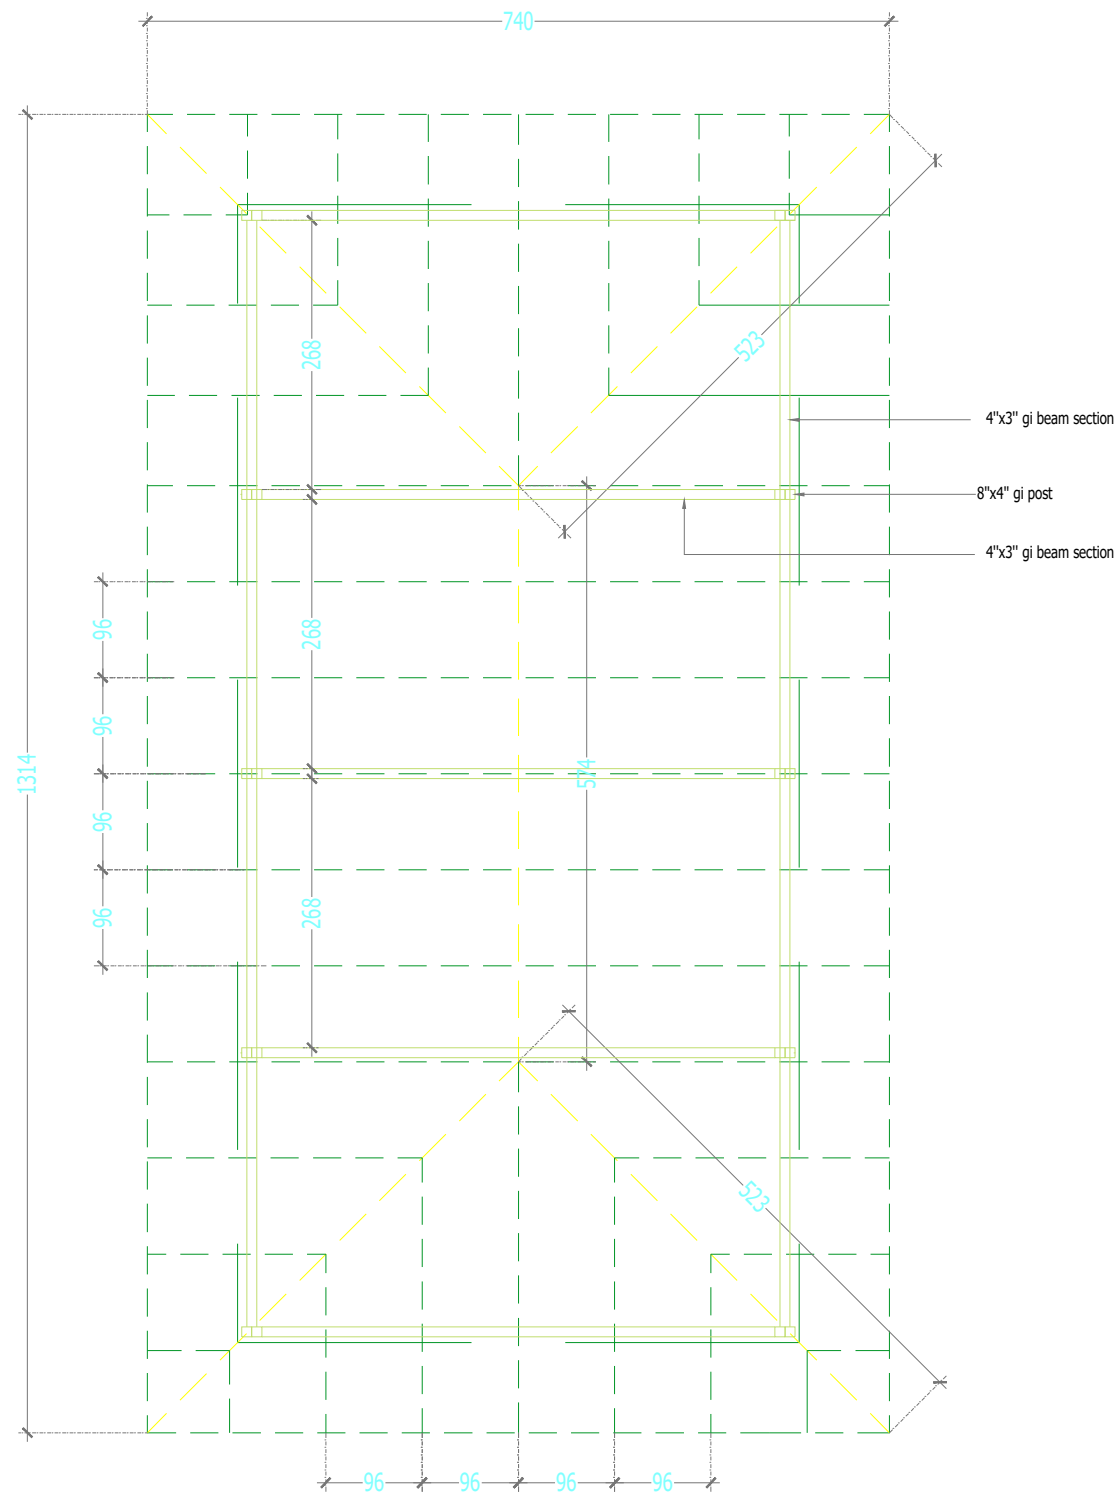


01
AR-201
GROUND FLOOR PLAN
SCALE: 1:100

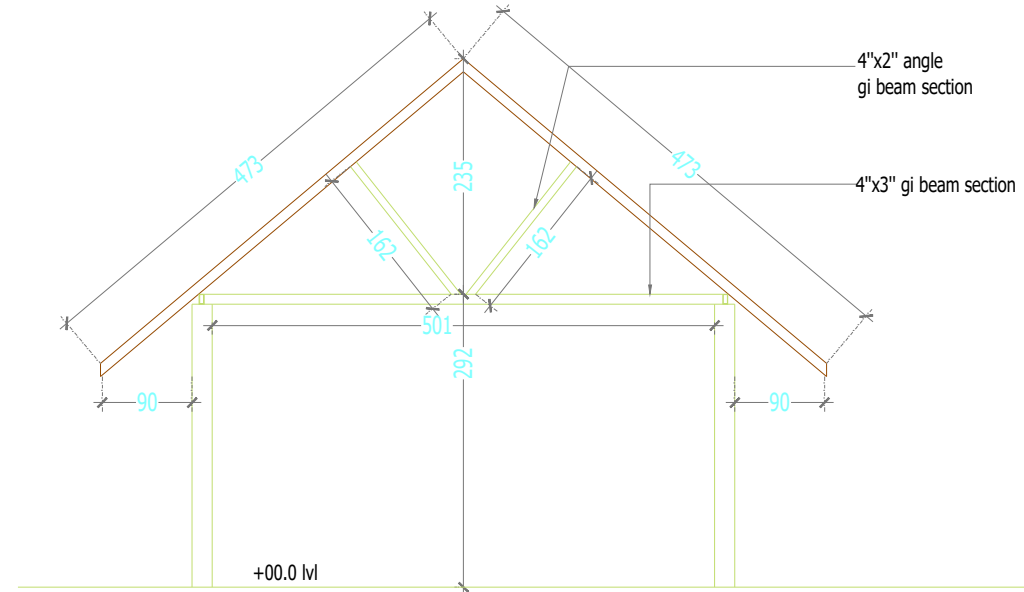

02
AR-201
SECTION AA
SCALE: 1:100

KEY PLAN

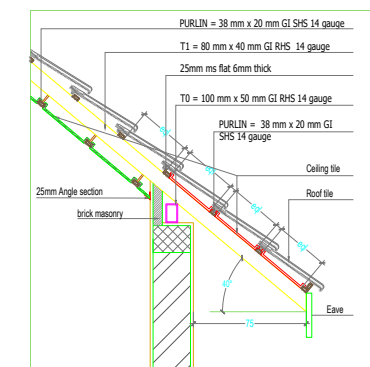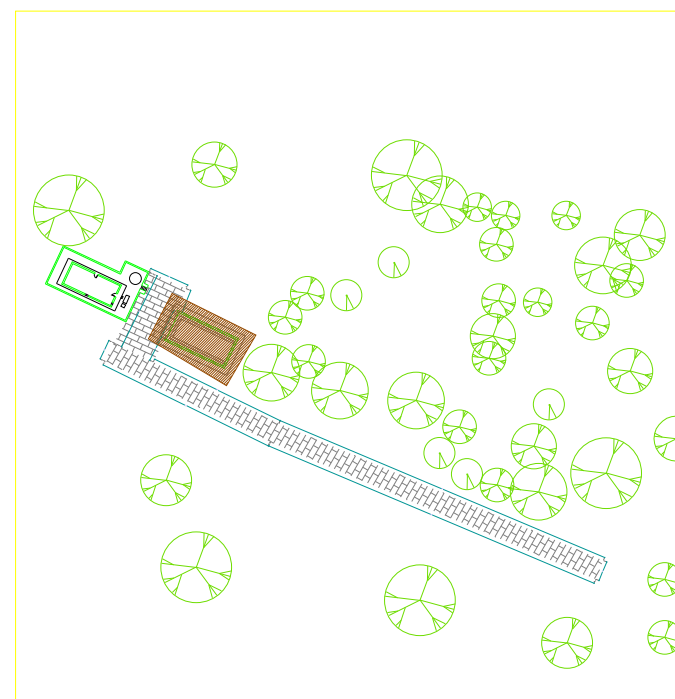

03
AR-201
TRUSS ROOF DETAIL
SCALE: 1:100

SPACE ART
Architecture & Responsible Tourism

Golf link road, Pachakkil, Malaparamba P.O, Calicut-9
Ph:0495 2370290
E-mail : mail@spaceart.org.in

de earth

RAGAM APARTMENT, PIPE LINE ROAD PATTERY,
CALICUT-16, PH:0495 2741782.