

SHEET. NO
01

**MASTER PLAN
THALASSERY HERITAGE PROJECT**

Client : DEPARTMENT OF TOURISM,
GOVT. OF KERALA

Project title : STREETSCAPE AT JAGANNATH
TEMPLE

Circuit : PAZHASSI CIRCUIT

Drawing Title : COMPOUND WALL DETAIL

NO.	DATE
01	03-08-2019
02	19-11-2019
03	21-05-2020

- SPECIAL NOTES**
- All the wall thicknesses are 23cms and 13 cms (Unless Specified)
 - All the levels marked in the dwg are finished levels
 - Refer structural drawings for structural details
 - Follow architectural dwgs for dimensions, levels and details.
 - All Dimensions are in cms
 - All Dimensions to be checked at site. No dimension to be scaled off from drawings only written dimensions to be .
 - This dwg is final as on date. All previous dwgs similar to this stand cancelled.
 - Any discrepancies in the drawing shall be brought to the notice of the consultants and corrected before execution.

SCALE	1:100
DATE	03-03-2020
PROJECT NO	THP/MP/HC/19/UD-01
DRAWING NO	AR-100
DRAFTED BY	SUHARA
CHECKED BY	

© this drawing is the property of space art and de earth and is not to be copied or used without their permission.




SIGNATURE OF ARCHITECT


SPACE .A.R.T.

Architecture. Responsible Tourism.
Golf link road, Pachakkil, Malaparamba P.O, Calicut-9
Ph:0495 2370290 , Fax:0495 2370290
E-mail : mail@spaceart.org.in



RAGAM APARTMENT, PIPE LINE ROAD PATTERY ,
CALICUT-16 , PH:0495 2741782.

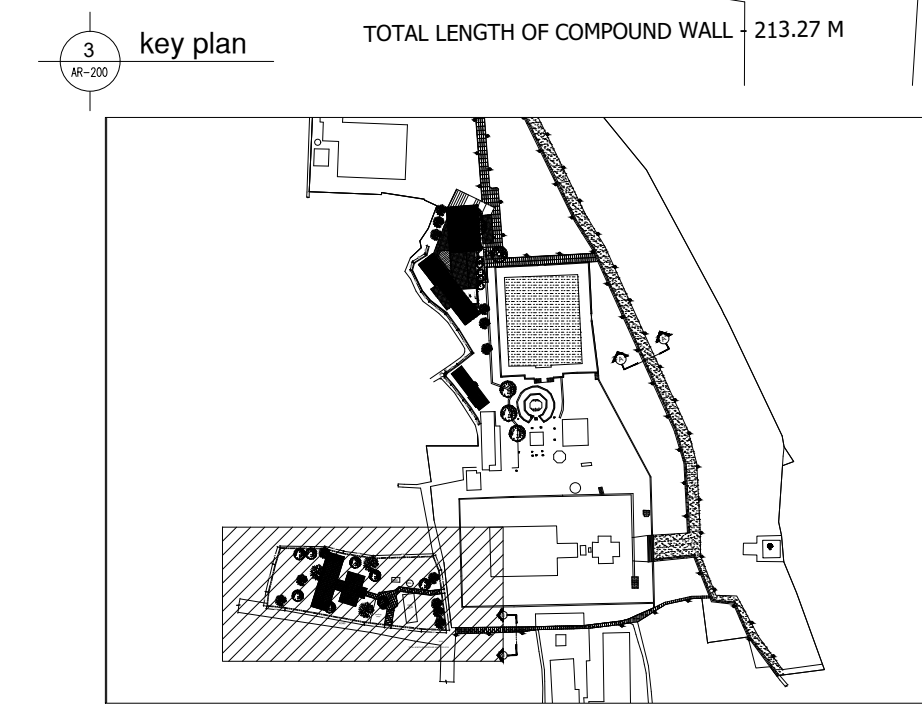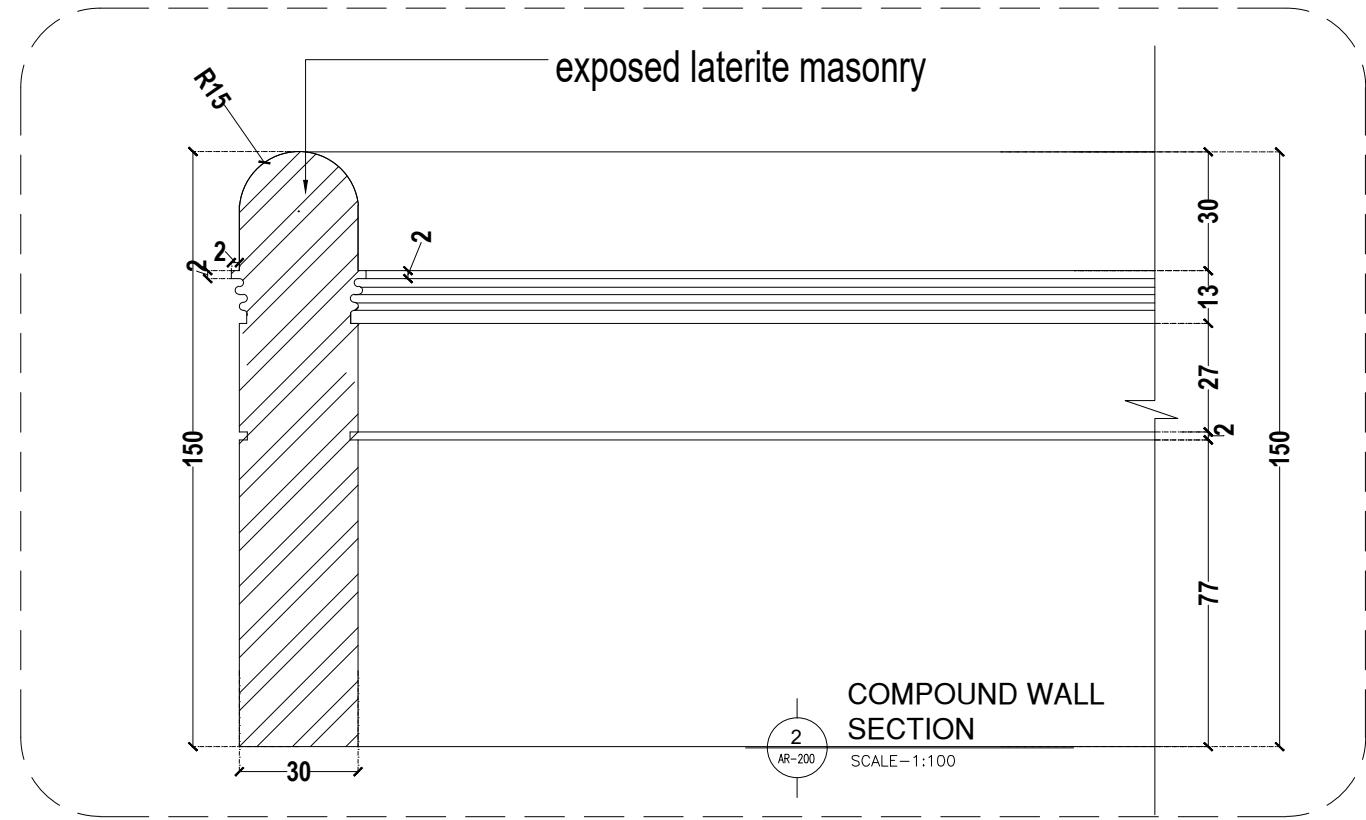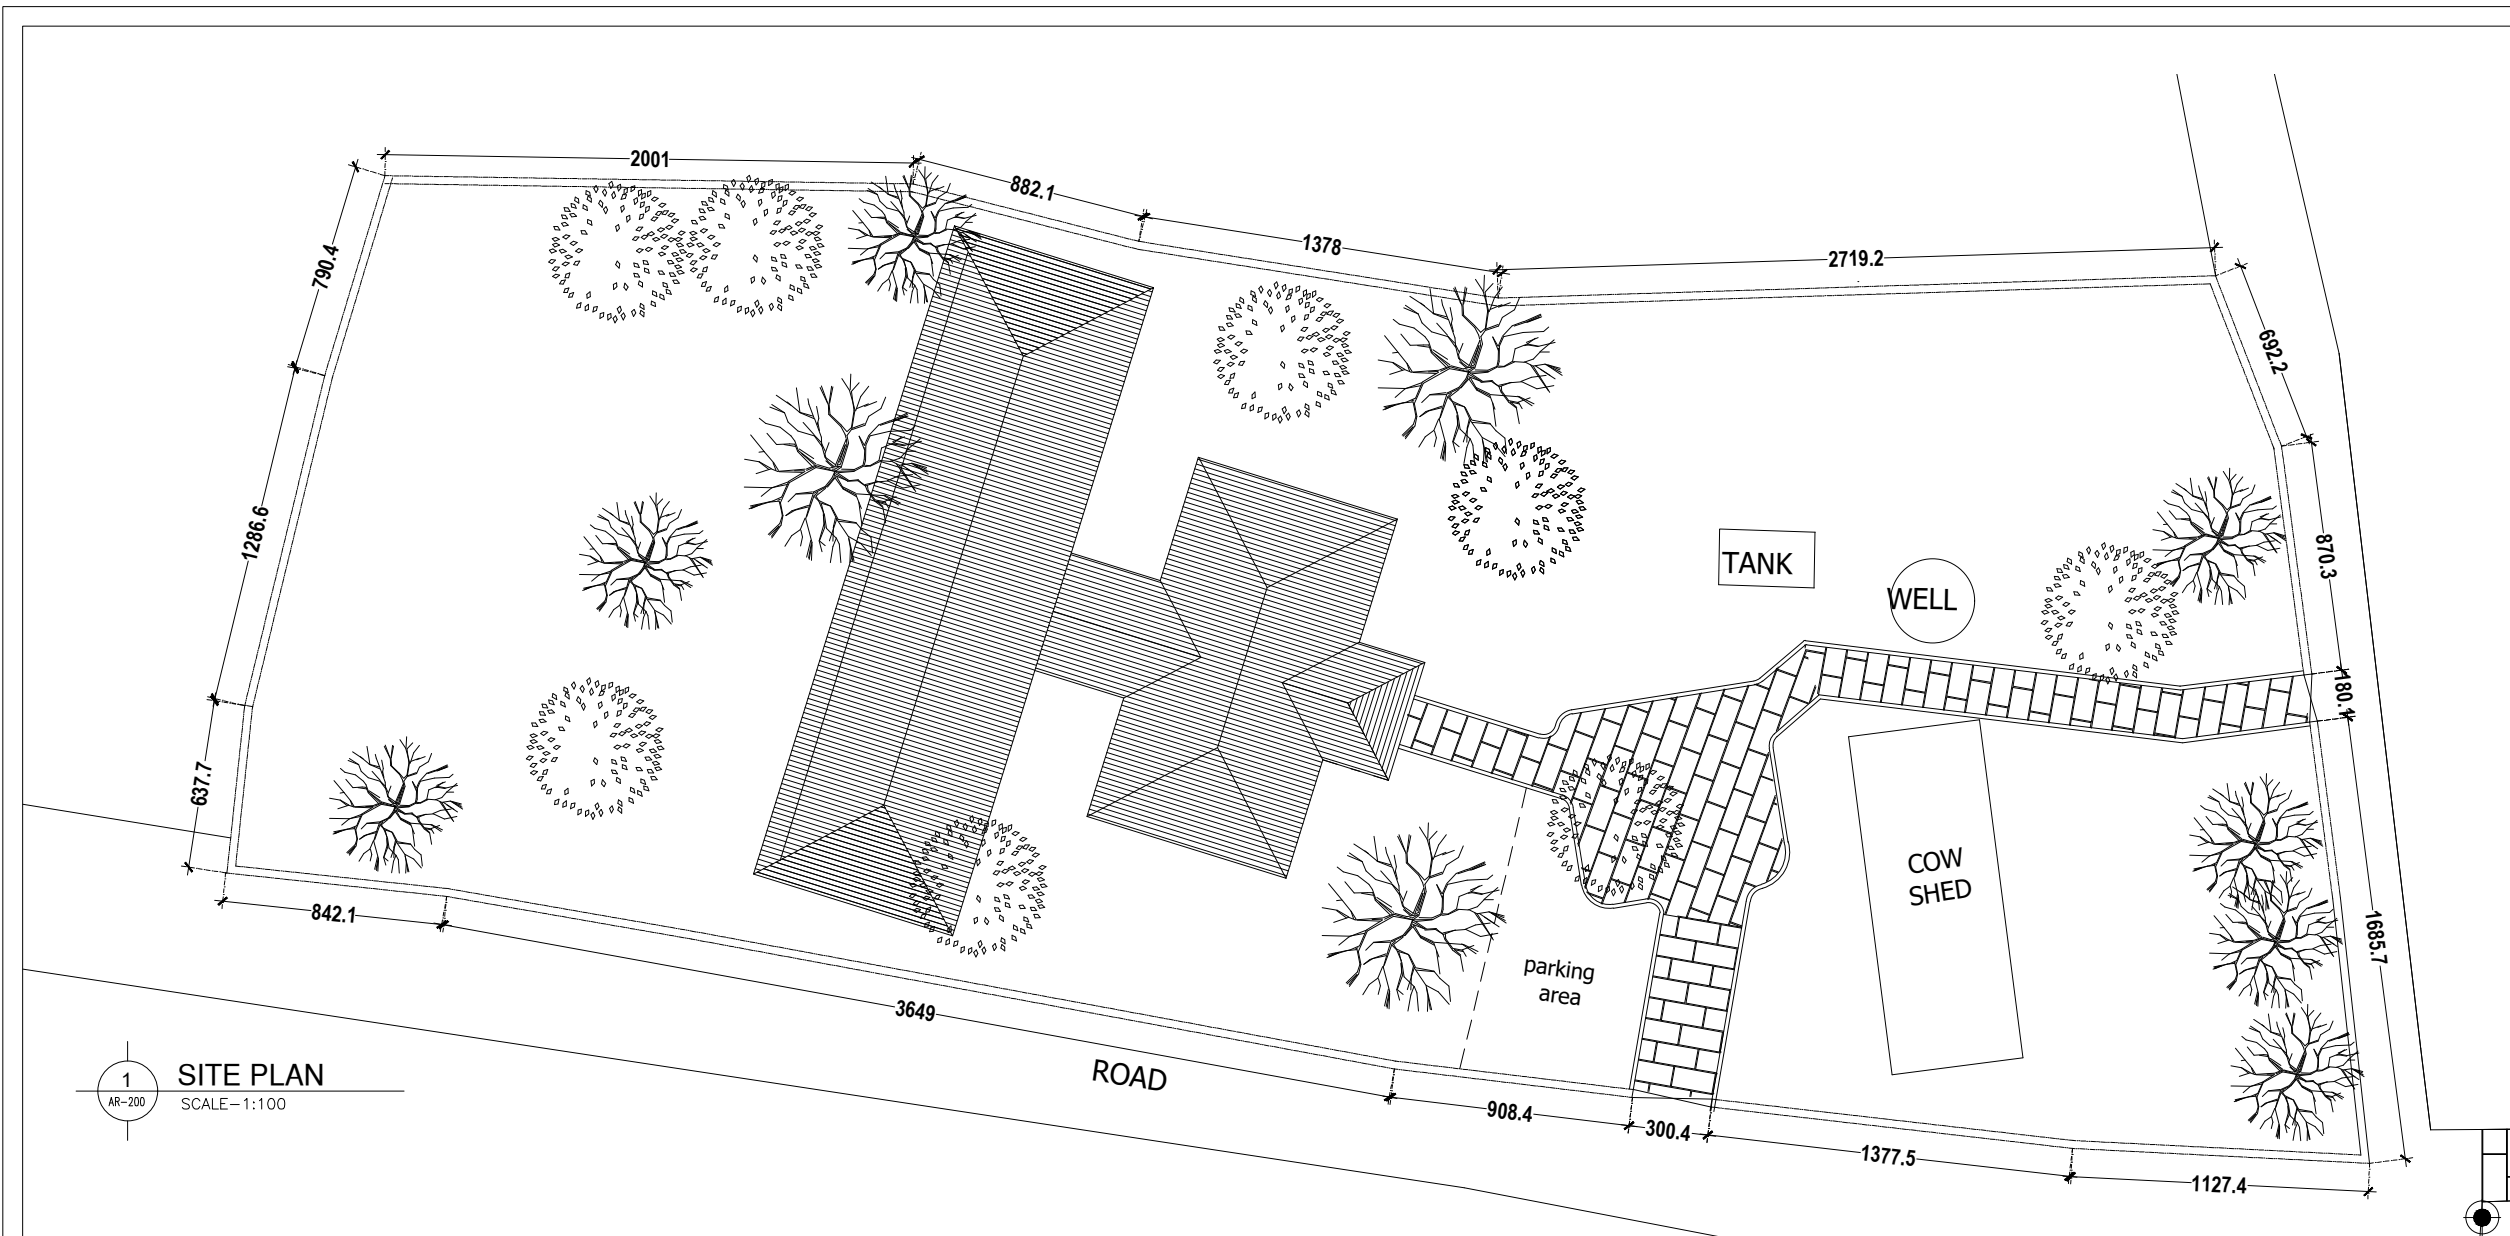

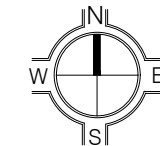

SHEET. NO
02

**MASTER PLAN
THALASSERY HERITAGE PROJECT**

Client : DEPARTMENT OF TOURISM,
GOVT. OF KERALA

Project title : STREETSCAPE AT JAGANNATH
TEMPLE

Circuit : PAZHASSI CIRCUIT

Drawing Title : COMPOUND WALL DETAIL

NO.	DATE
01	03-08-2019
02	19-11-2019
03	21-05-2020

SPECIAL NOTES

- All the wall thicknesses are 23cms and 13 cms (Unless Specified)
- All the levels marked in the dwg are finished levels
- Refer structural drawings for structural details
- Follow architectural dwgs for dimensions, levels and details.
- All Dimensions are in cms
- All Dimensions to be checked at site. No dimension to be scaled off from drawings only written dimensions to be .
- This dwg is final as on date. All previous dwgs similar to this stand cancelled.
- Any discrepancies in the drawing shall be brought to the notice of the consultants and corrected before execution.

SCALE	1:100
DATE	03-03-2020
PROJECT NO	THP/MP/HC/19/UD-01
DRAWING NO	AR-100
DRAFTED BY	RIYA
CHECKED BY	NAVEEN

© this drawing is the property of space art and de earth and is not to be copied or used without their permission.

SIGNATURE OF ARCHITECT




ARCHITECTS


SPACE .A.R.T.

Architecture. Responsible Tourism.
Golf link road, Pachakkil, Malaparamba P.O, Calicut-9
Ph:0495 2370290 , Fax:0495 2370290
E-mail : mail@spaceart.org.in



RAGAM APARTMENT, PIPE LINE ROAD PATTERY,
CALICUT-16, PH:0495 2741782.

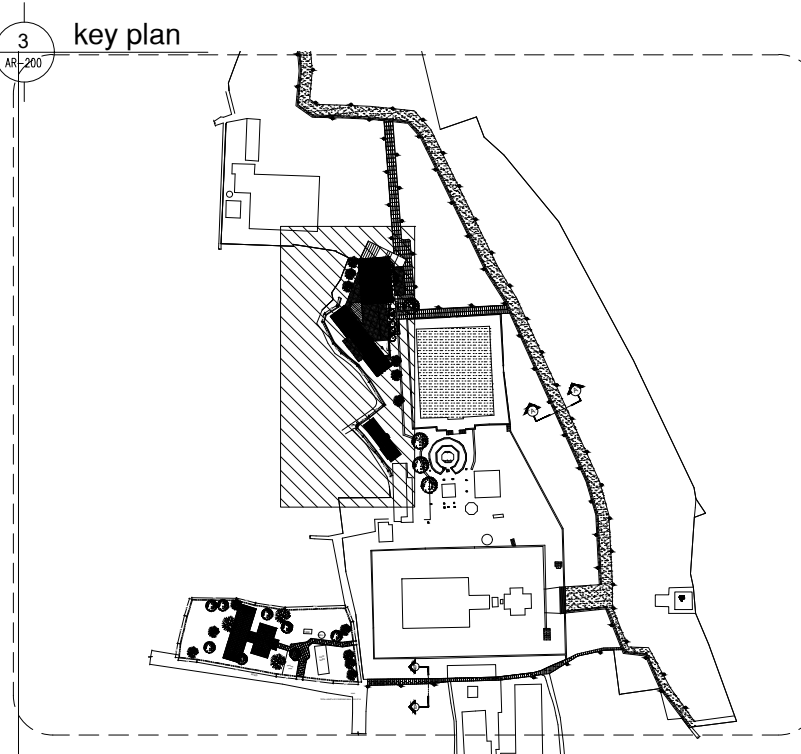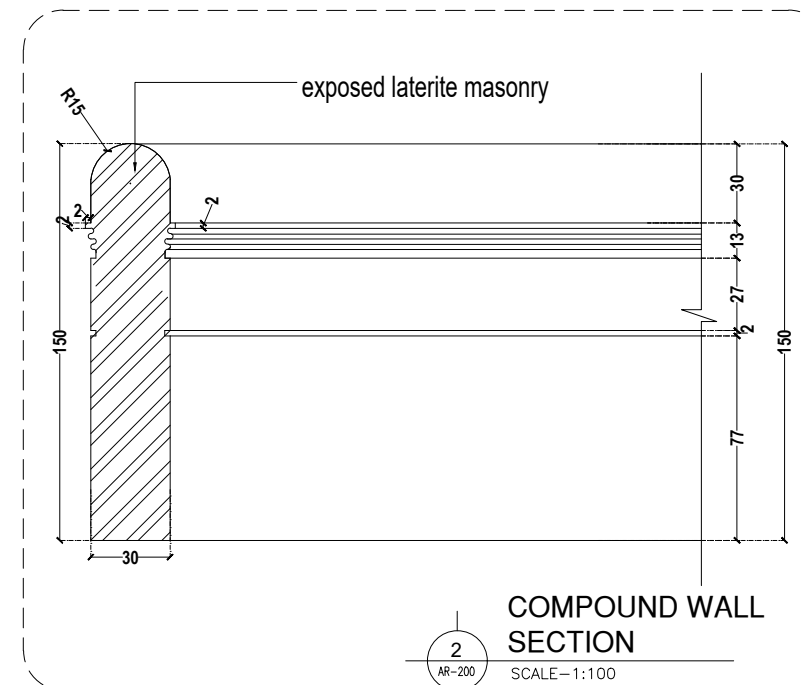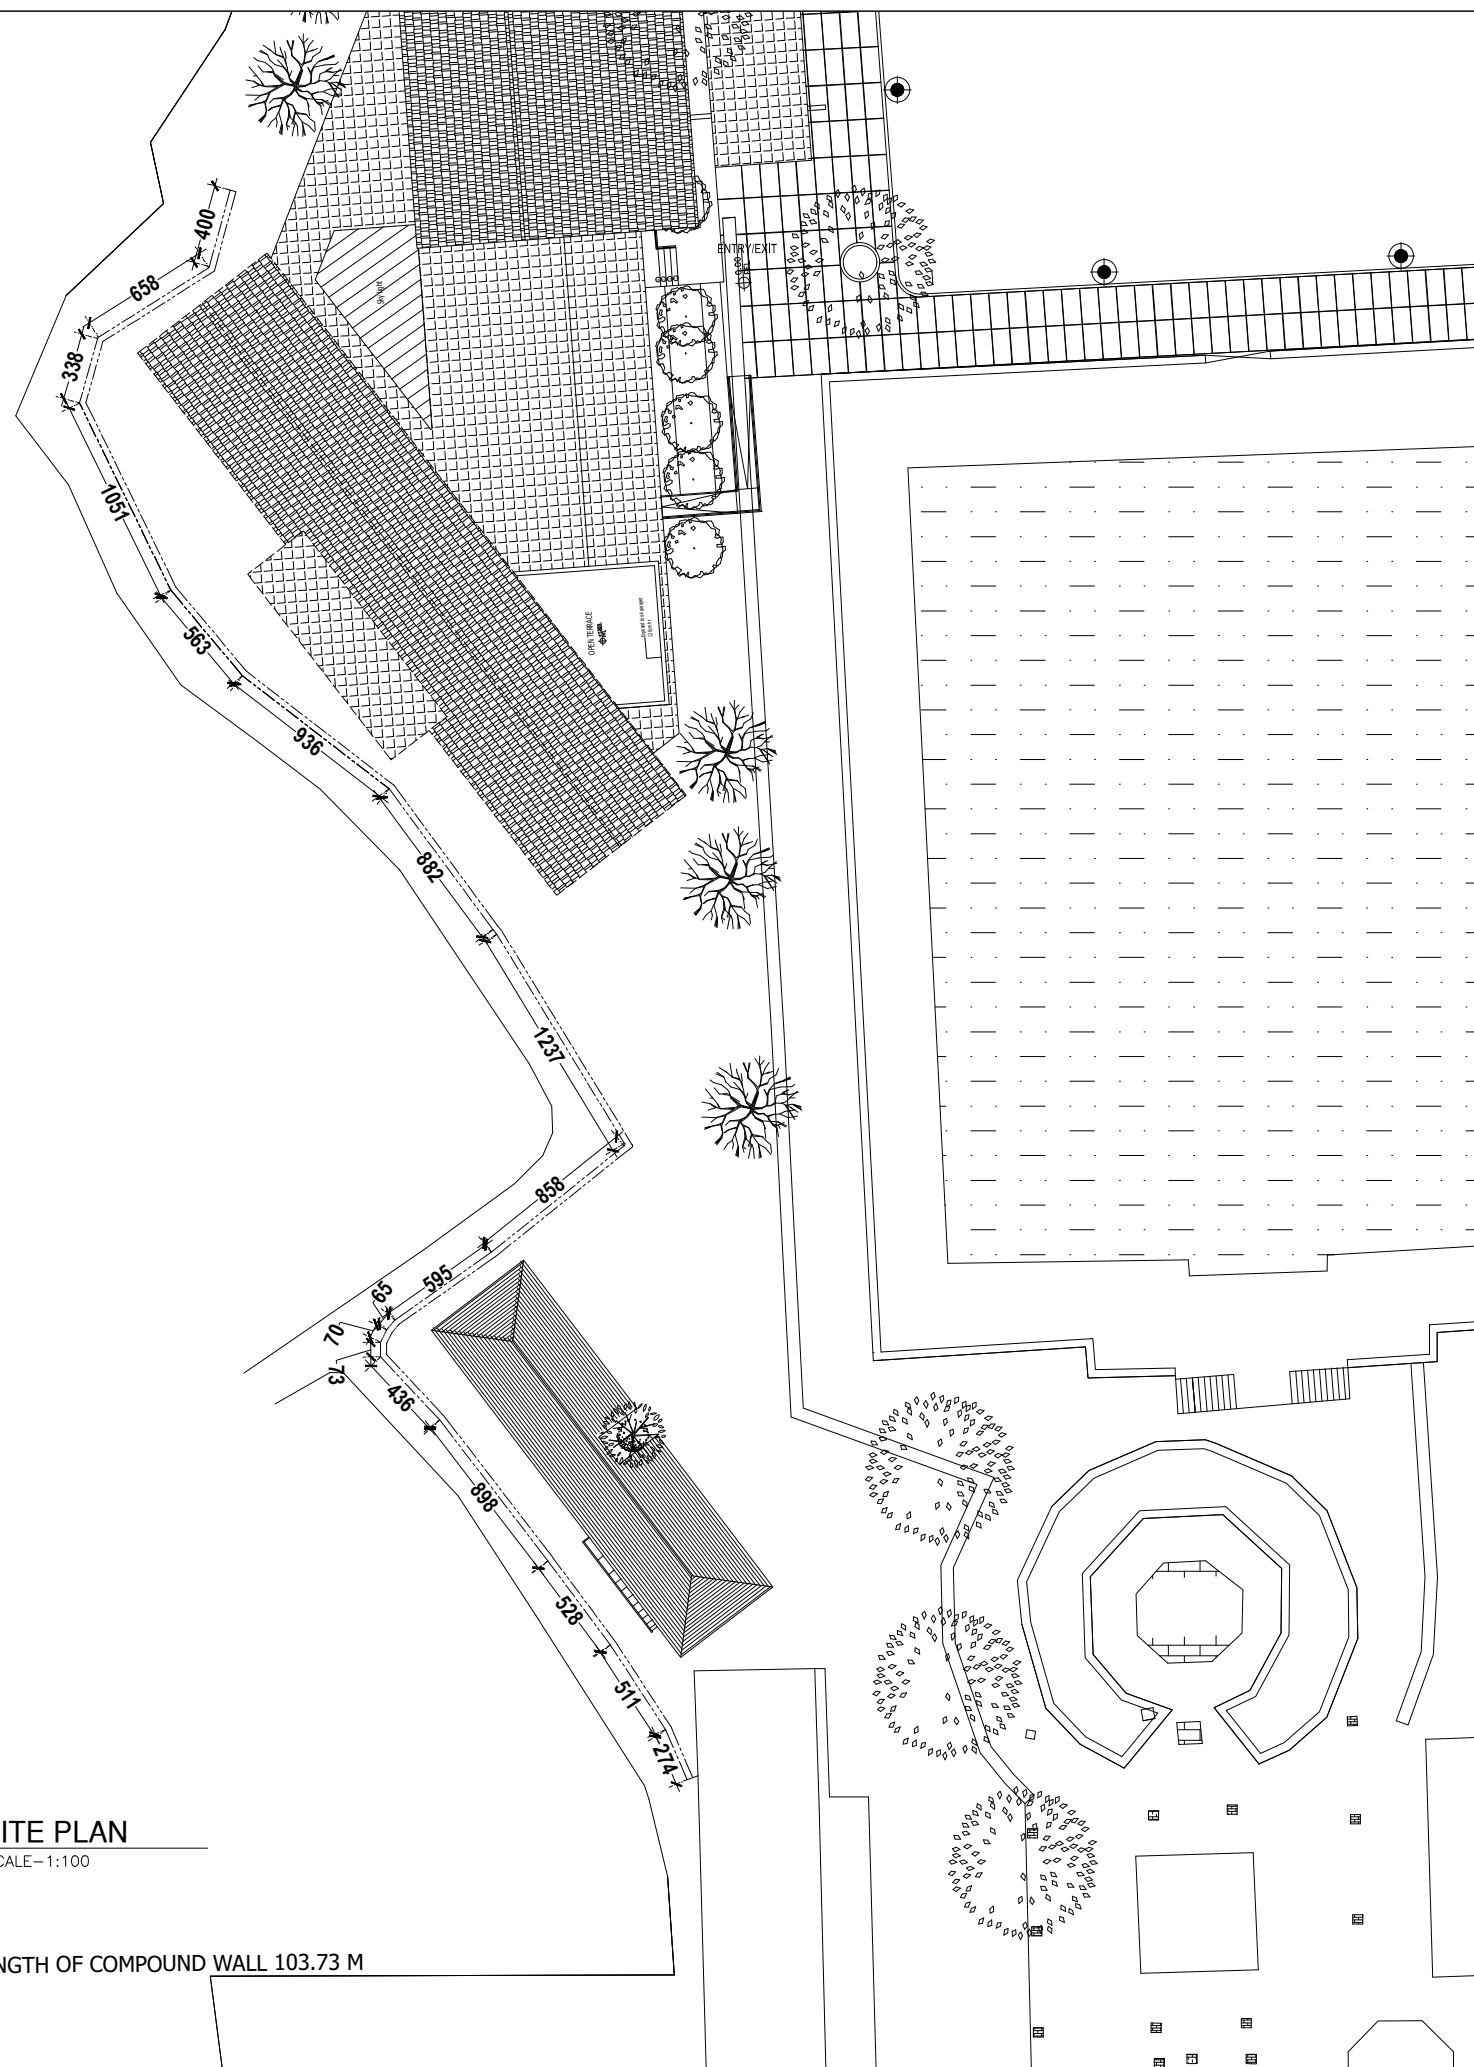

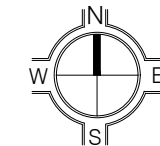

SHEET. NO
03

**MASTER PLAN
THALASSERY HERITAGE PROJECT**

Client : **DEPARTMENT OF TOURISM,
GOVT. OF KERALA**

Project title : **STREETSCAPE AT JAGANNATH
TEMPLE**

Circuit : **PAZHASSI CIRCUIT**

Drawing Title : **STREET PLAN**

NO.	DATE
01	03-08-2019
02	19-11-2019
03	21-05-2020

- SPECIAL NOTES**
- All the wall thicknesses are 23cms and 13 cms (Unless Specified)
 - All the levels marked in the dwg are finished levels
 - Refer structural drawings for structural details
 - Follow architectural dwgs for dimensions, levels and details.
 - All Dimensions are in cms
 - All Dimensions to be checked at site. No dimension to be scaled off from drawings only written dimensions to be .
 - This dwg is final as on date. All previous dwgs similar to this stand cancelled.
 - Any discrepancies in the drawing shall be brought to the notice of the consultants and corrected before execution.

SCALE	1:100
DATE	03-03-2020
PROJECT NO	THP/MP/HC/19/UD-01
DRAWING NO	AR-100
DRAFTED BY	
CHECKED BY	

© this drawing is the property of space art and de earth and is not to be copied or used without their permission.

SIGNATURE OF ARCHITECT



SPACE .A.R.T.

Architecture. Responsible Tourism.
Golf link road, Pachakkil, Malaparamba P.O, Calicut-9
Ph: 0495 2370290 , Fax: 0495 2370290
E-mail : mail@spaceart.org.in



RAGAM APARTMENT, PIPE LINE ROAD PATTERNY ,
CALICUT-16 , PH: 0495 2741782.

